


WESTERN AVENUE

STATE OF SOUTH DAKOTA	PROJECT	SHEET	TOTAL SHEETS
	IM 0909(92)387	---	---

Plotting Date: mmm-ddd-yyy

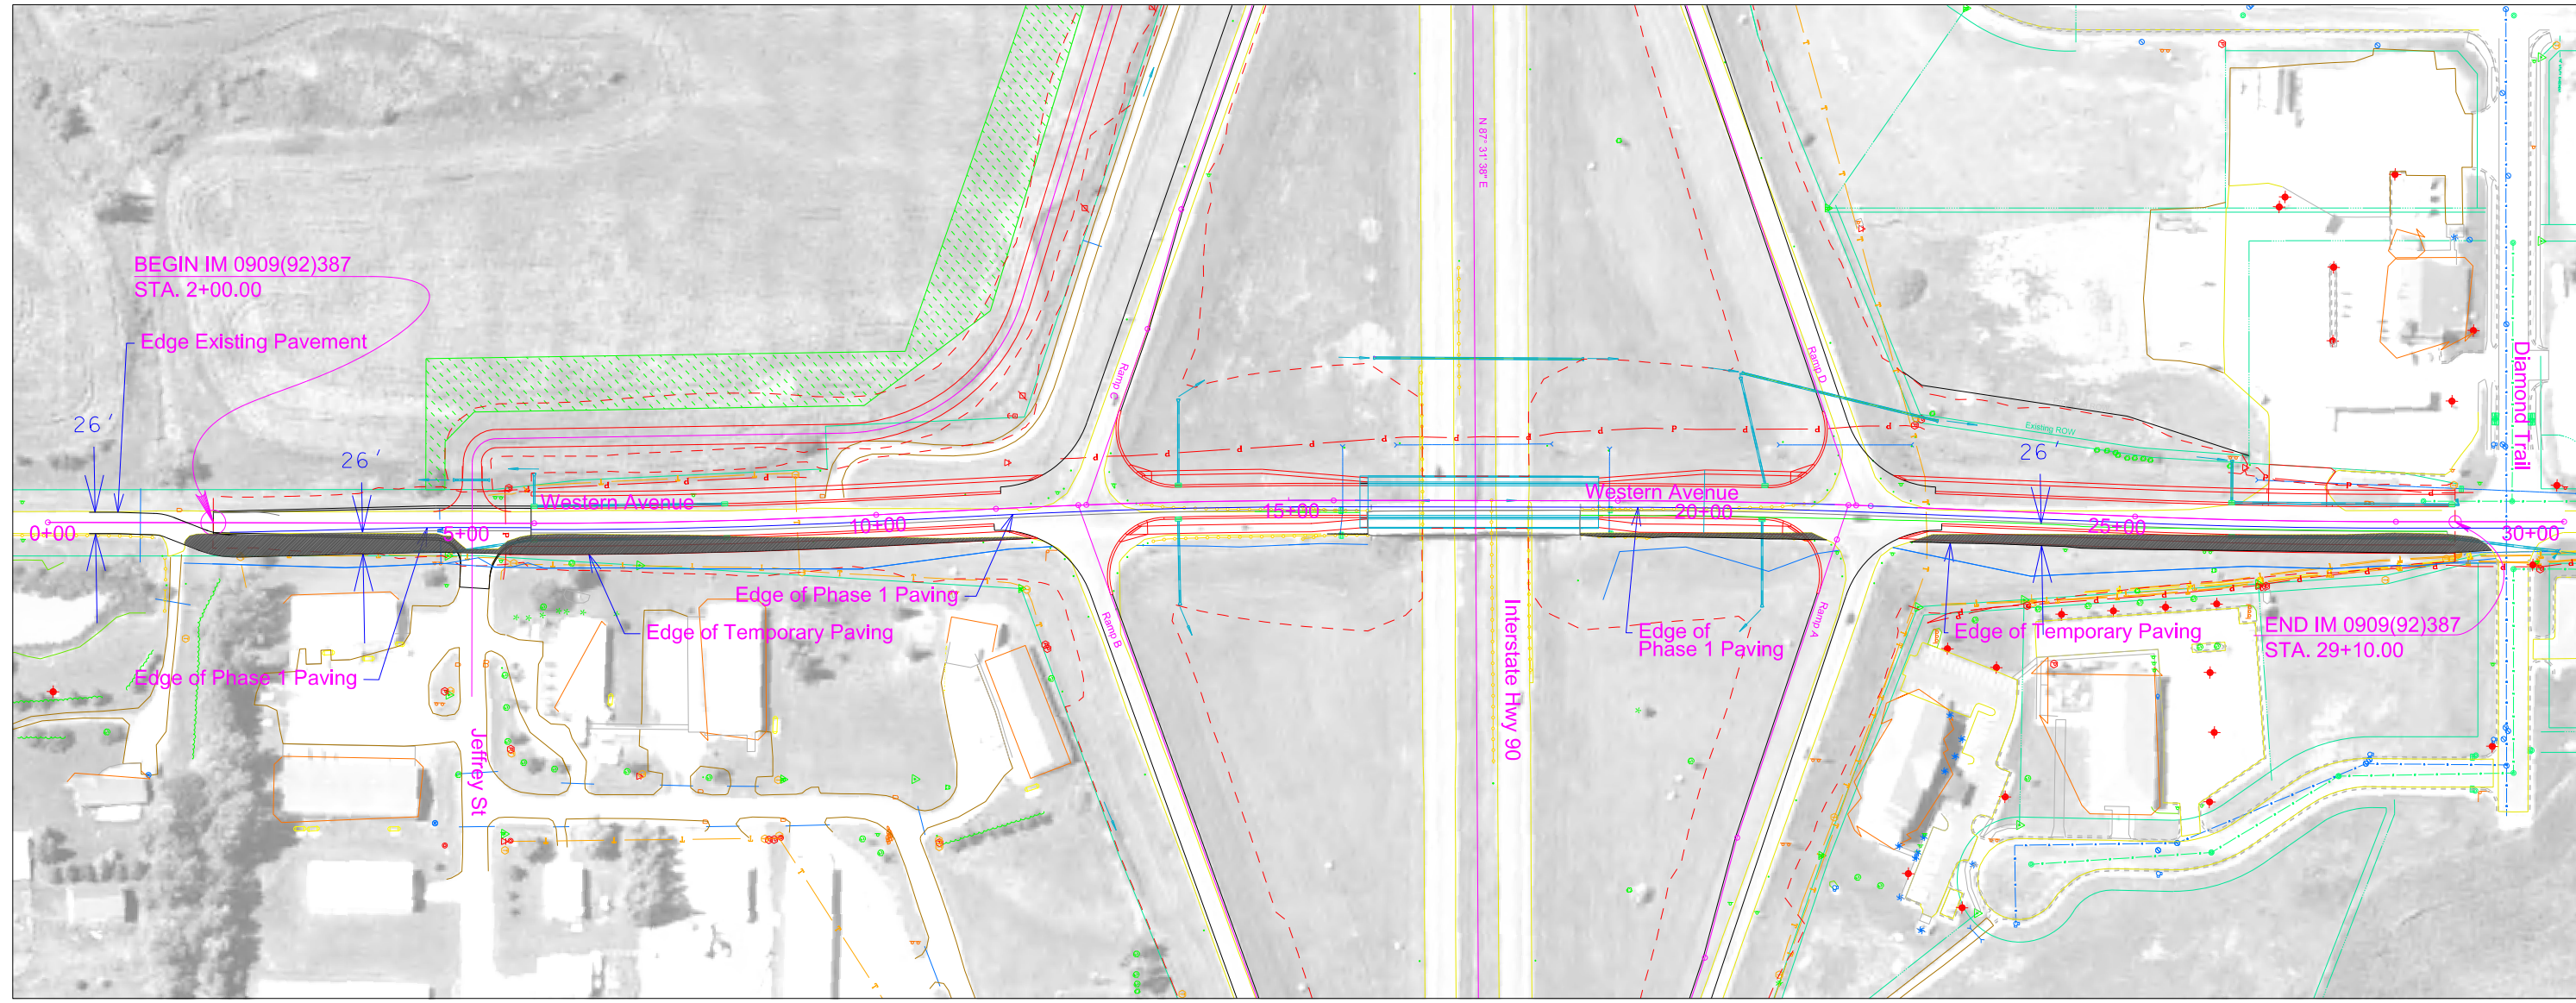

Plot Scale - \$\$\$scale\$\$\$

Plotted From - \$\$username\$\$

File - \$\$filename\$\$

