


Segment C(3) - Madison Street to Interstate 90



- Legend**
- Roadway Construction
 - Median Construction
 - Bridge Construction
 - Bike/Ped Path Construction
 - Work Completed by Others
 - Proposed Pedestrian Crossing
 - Existing ROW Lines
 - Proposed ROW Lines
 - Temporary Easement

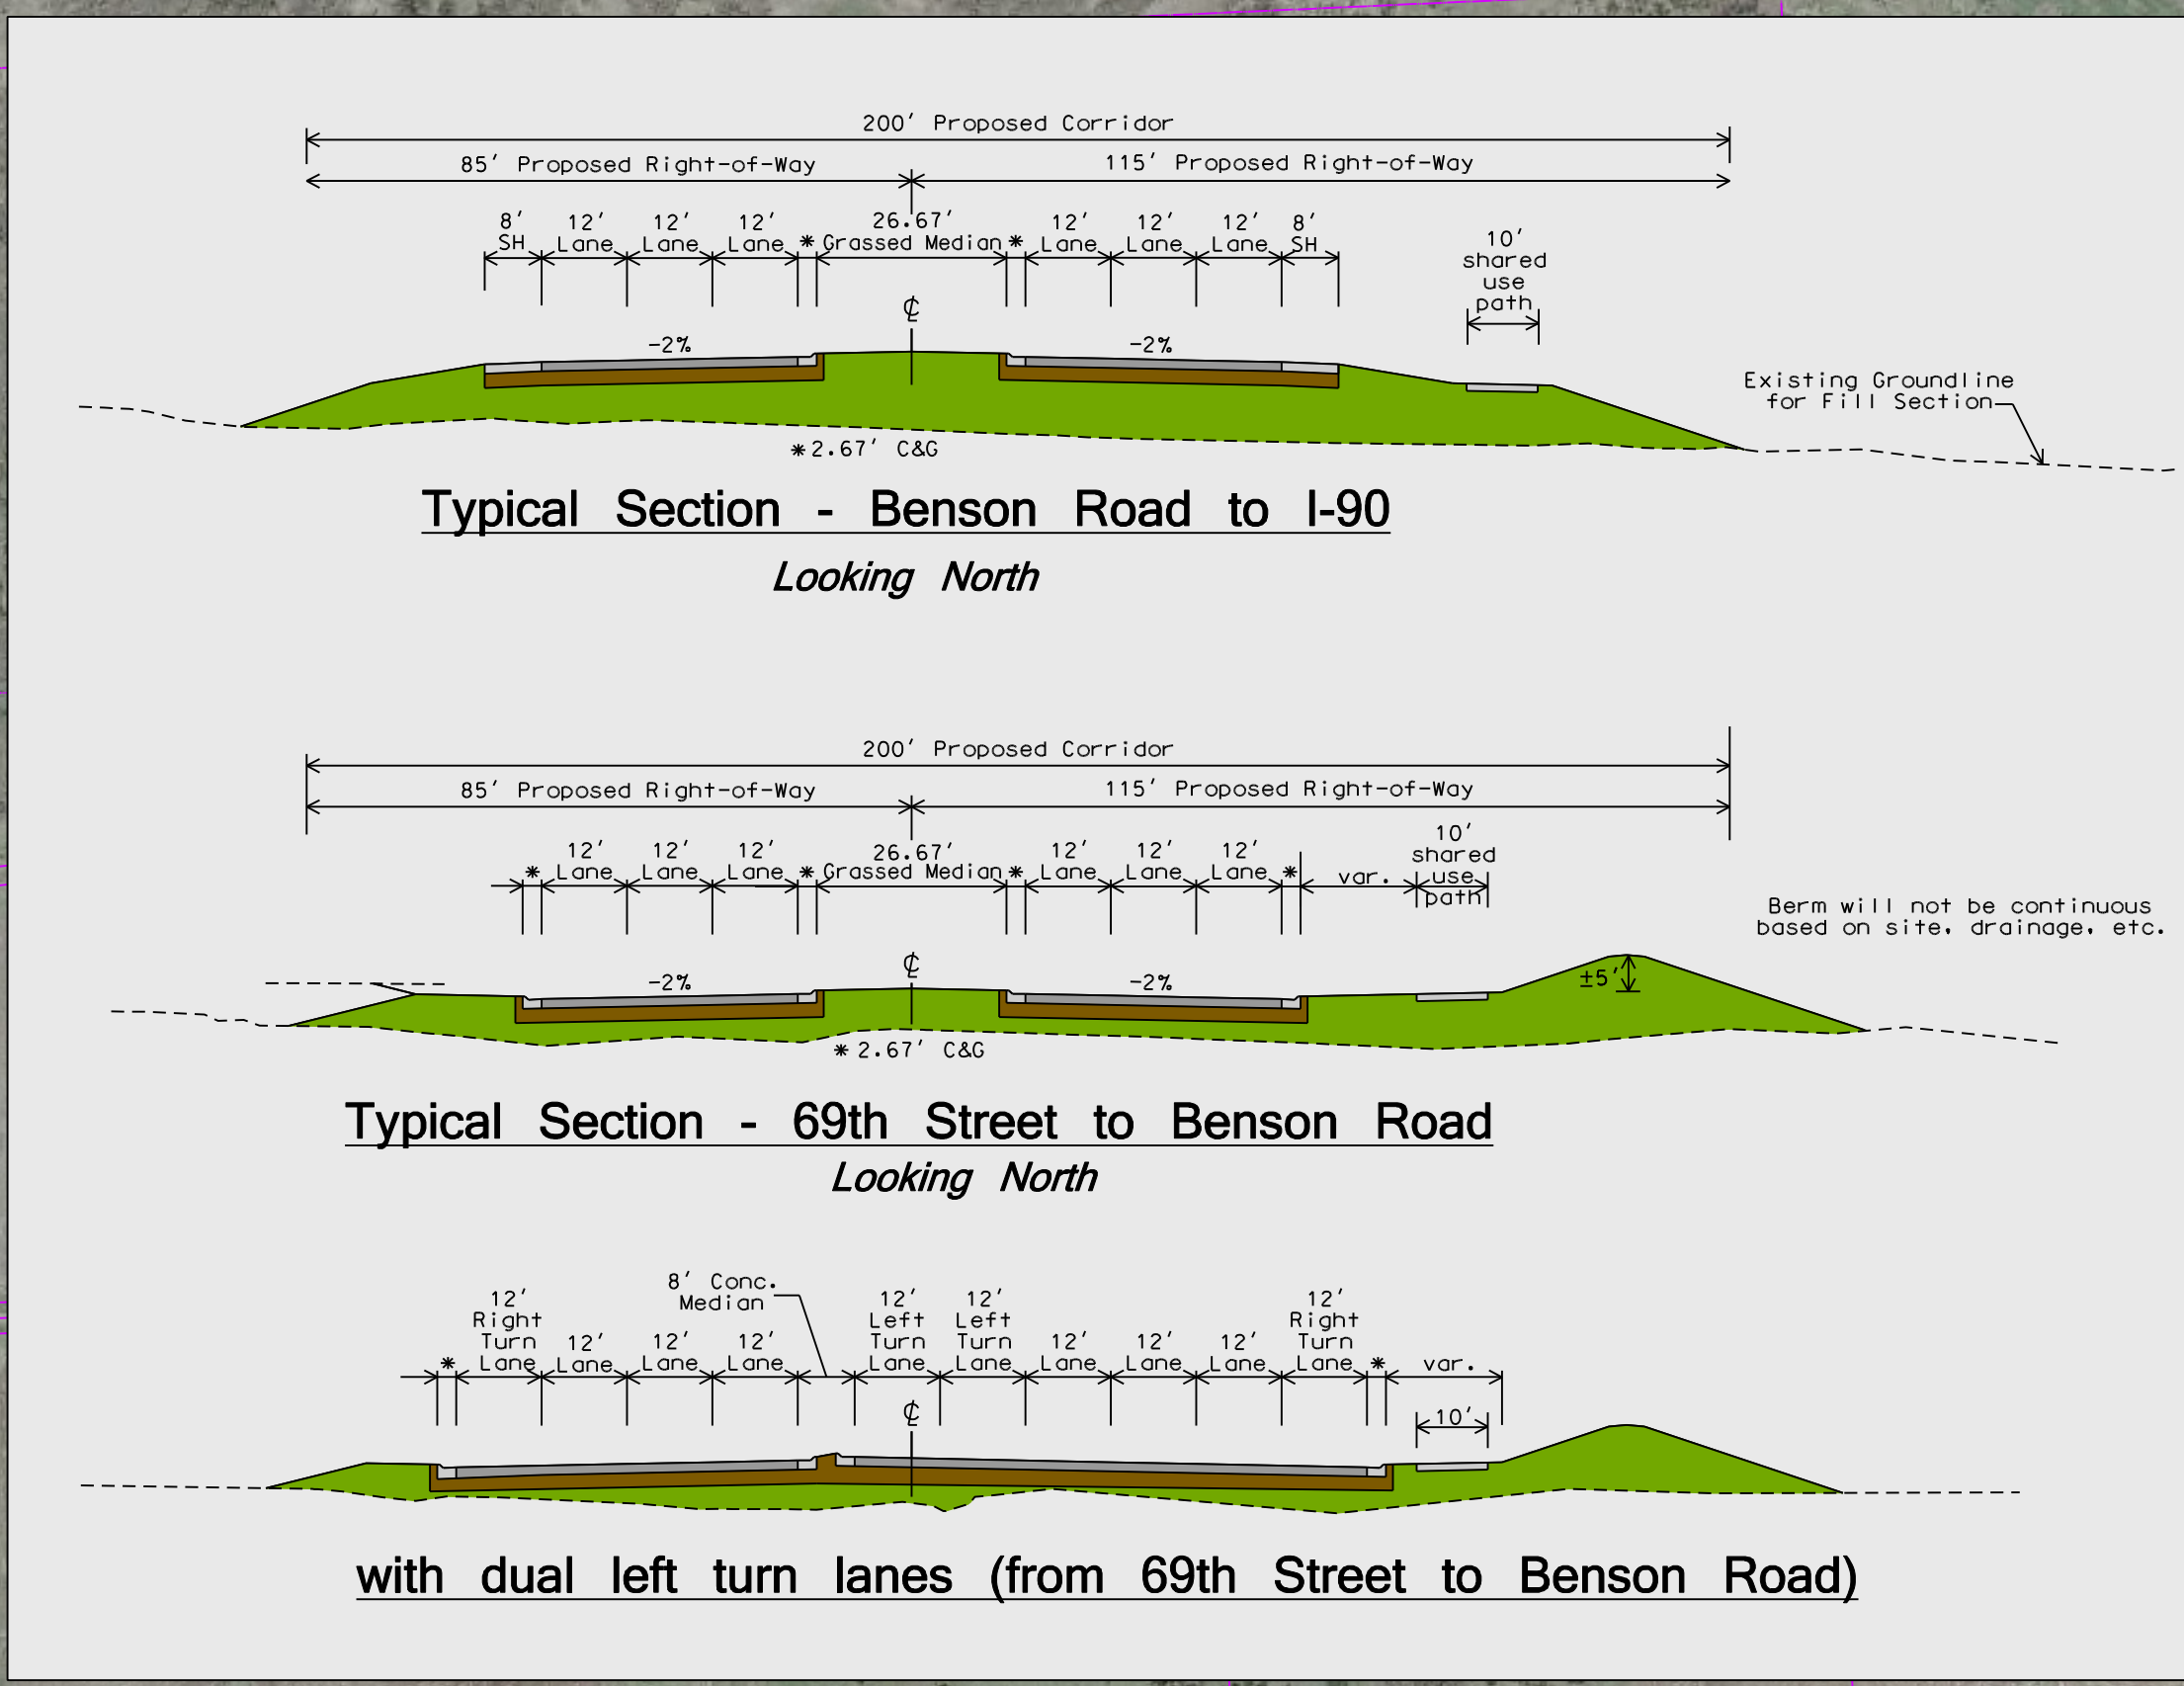