


# TRAFFIC CONTROL

## LACROSSE ST. SOUTH CLOSED & NO EB OMAHA TO NB LACROSSE LEFT TURN ALLOWED DETOUR SIGNING

STATE OF SOUTH DAKOTA	PROJECT	SHEET	TOTAL SHEETS
	NH 0044(220)46	C8	C19

Plotting Date: 09/17/2021

— = DETOUR ROUTES

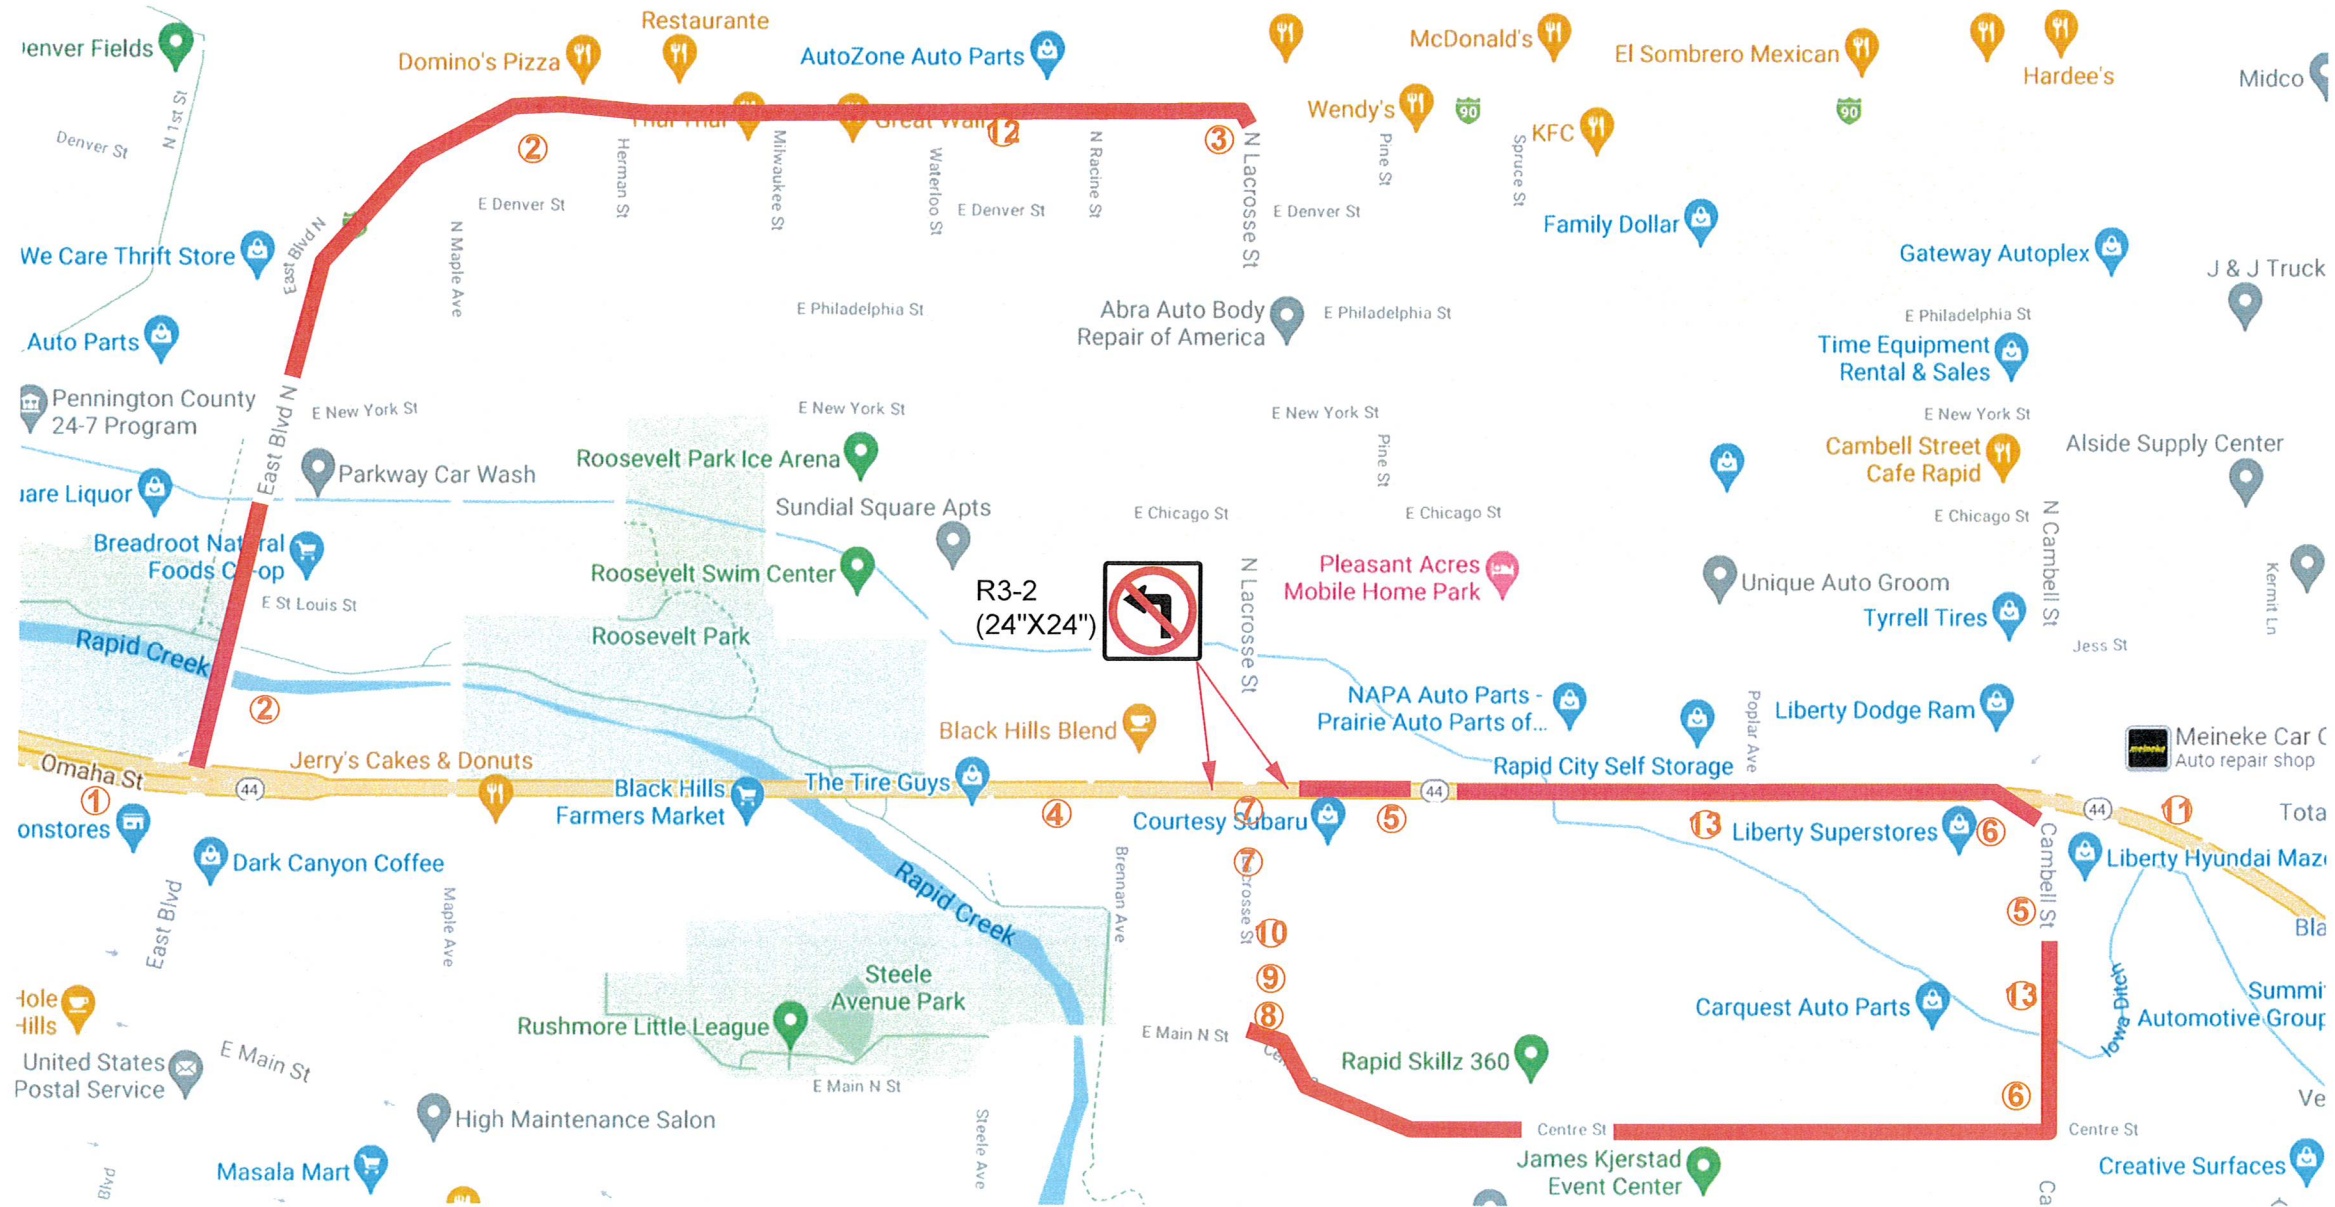

**DETOUR** 13  
**SOUTH LACROSSE STREET**  
[Right Turn Arrow]

**DETOUR** 12  
**NORTH LACROSSE STREET**  
M5-2 (21"X15")  
[Right Turn Arrow]

**DETOUR**  
**SOUTH LACROSSE STREET**  
[Up Arrow]

**DETOUR**  
**SOUTH LACROSSE STREET**  
[Right Arrow]

**SPECIAL** (60"X30") 1  
**NORTH LACROSSE ST. CLOSED AHEAD USE EAST BLVD. NORTH**

**DETOUR** M4-8 (24"X12")  
**NORTH LACROSSE STREET** SPECIAL (30"X24")  
M6-3 (21"X15")  
[Up Arrow]

**DETOUR**  
**NORTH LACROSSE STREET** M6-1 (21"X15")  
[Right Arrow]

**SPECIAL** (60"X30") 4  
**SOUTH LACROSSE ST. CLOSED FOLLOW DETOUR**

**SPECIAL** (54"X30") 1  
**SOUTH LACROSSE ST. CLOSED AHEAD USE CAMBELL ST.**

**ROAD CLOSED** R11-2 (48"X30")

10  
**ROAD CLOSED** 500 FT

9 W20-3 (24"X12")  
**ROAD CLOSED** 1000 FT

8 R11-4 (60"X30")  
**ROAD CLOSED TO THRU TRAFFIC**

Plot Scale: 1"=40' File: ...Lacsosse Detour.sxd