




Drawn By: B. Miller
Date: 9-21-2011
Checked By: J. Unruh
Date: 9-21-2011
Revisions:

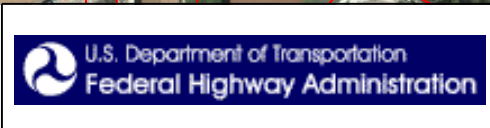

41st Street from Marion Road to Interstate 29
Improvement Option A
I-29 Exit 77 (41st Street) Crossroad Corridor Study
Sioux Falls, SD

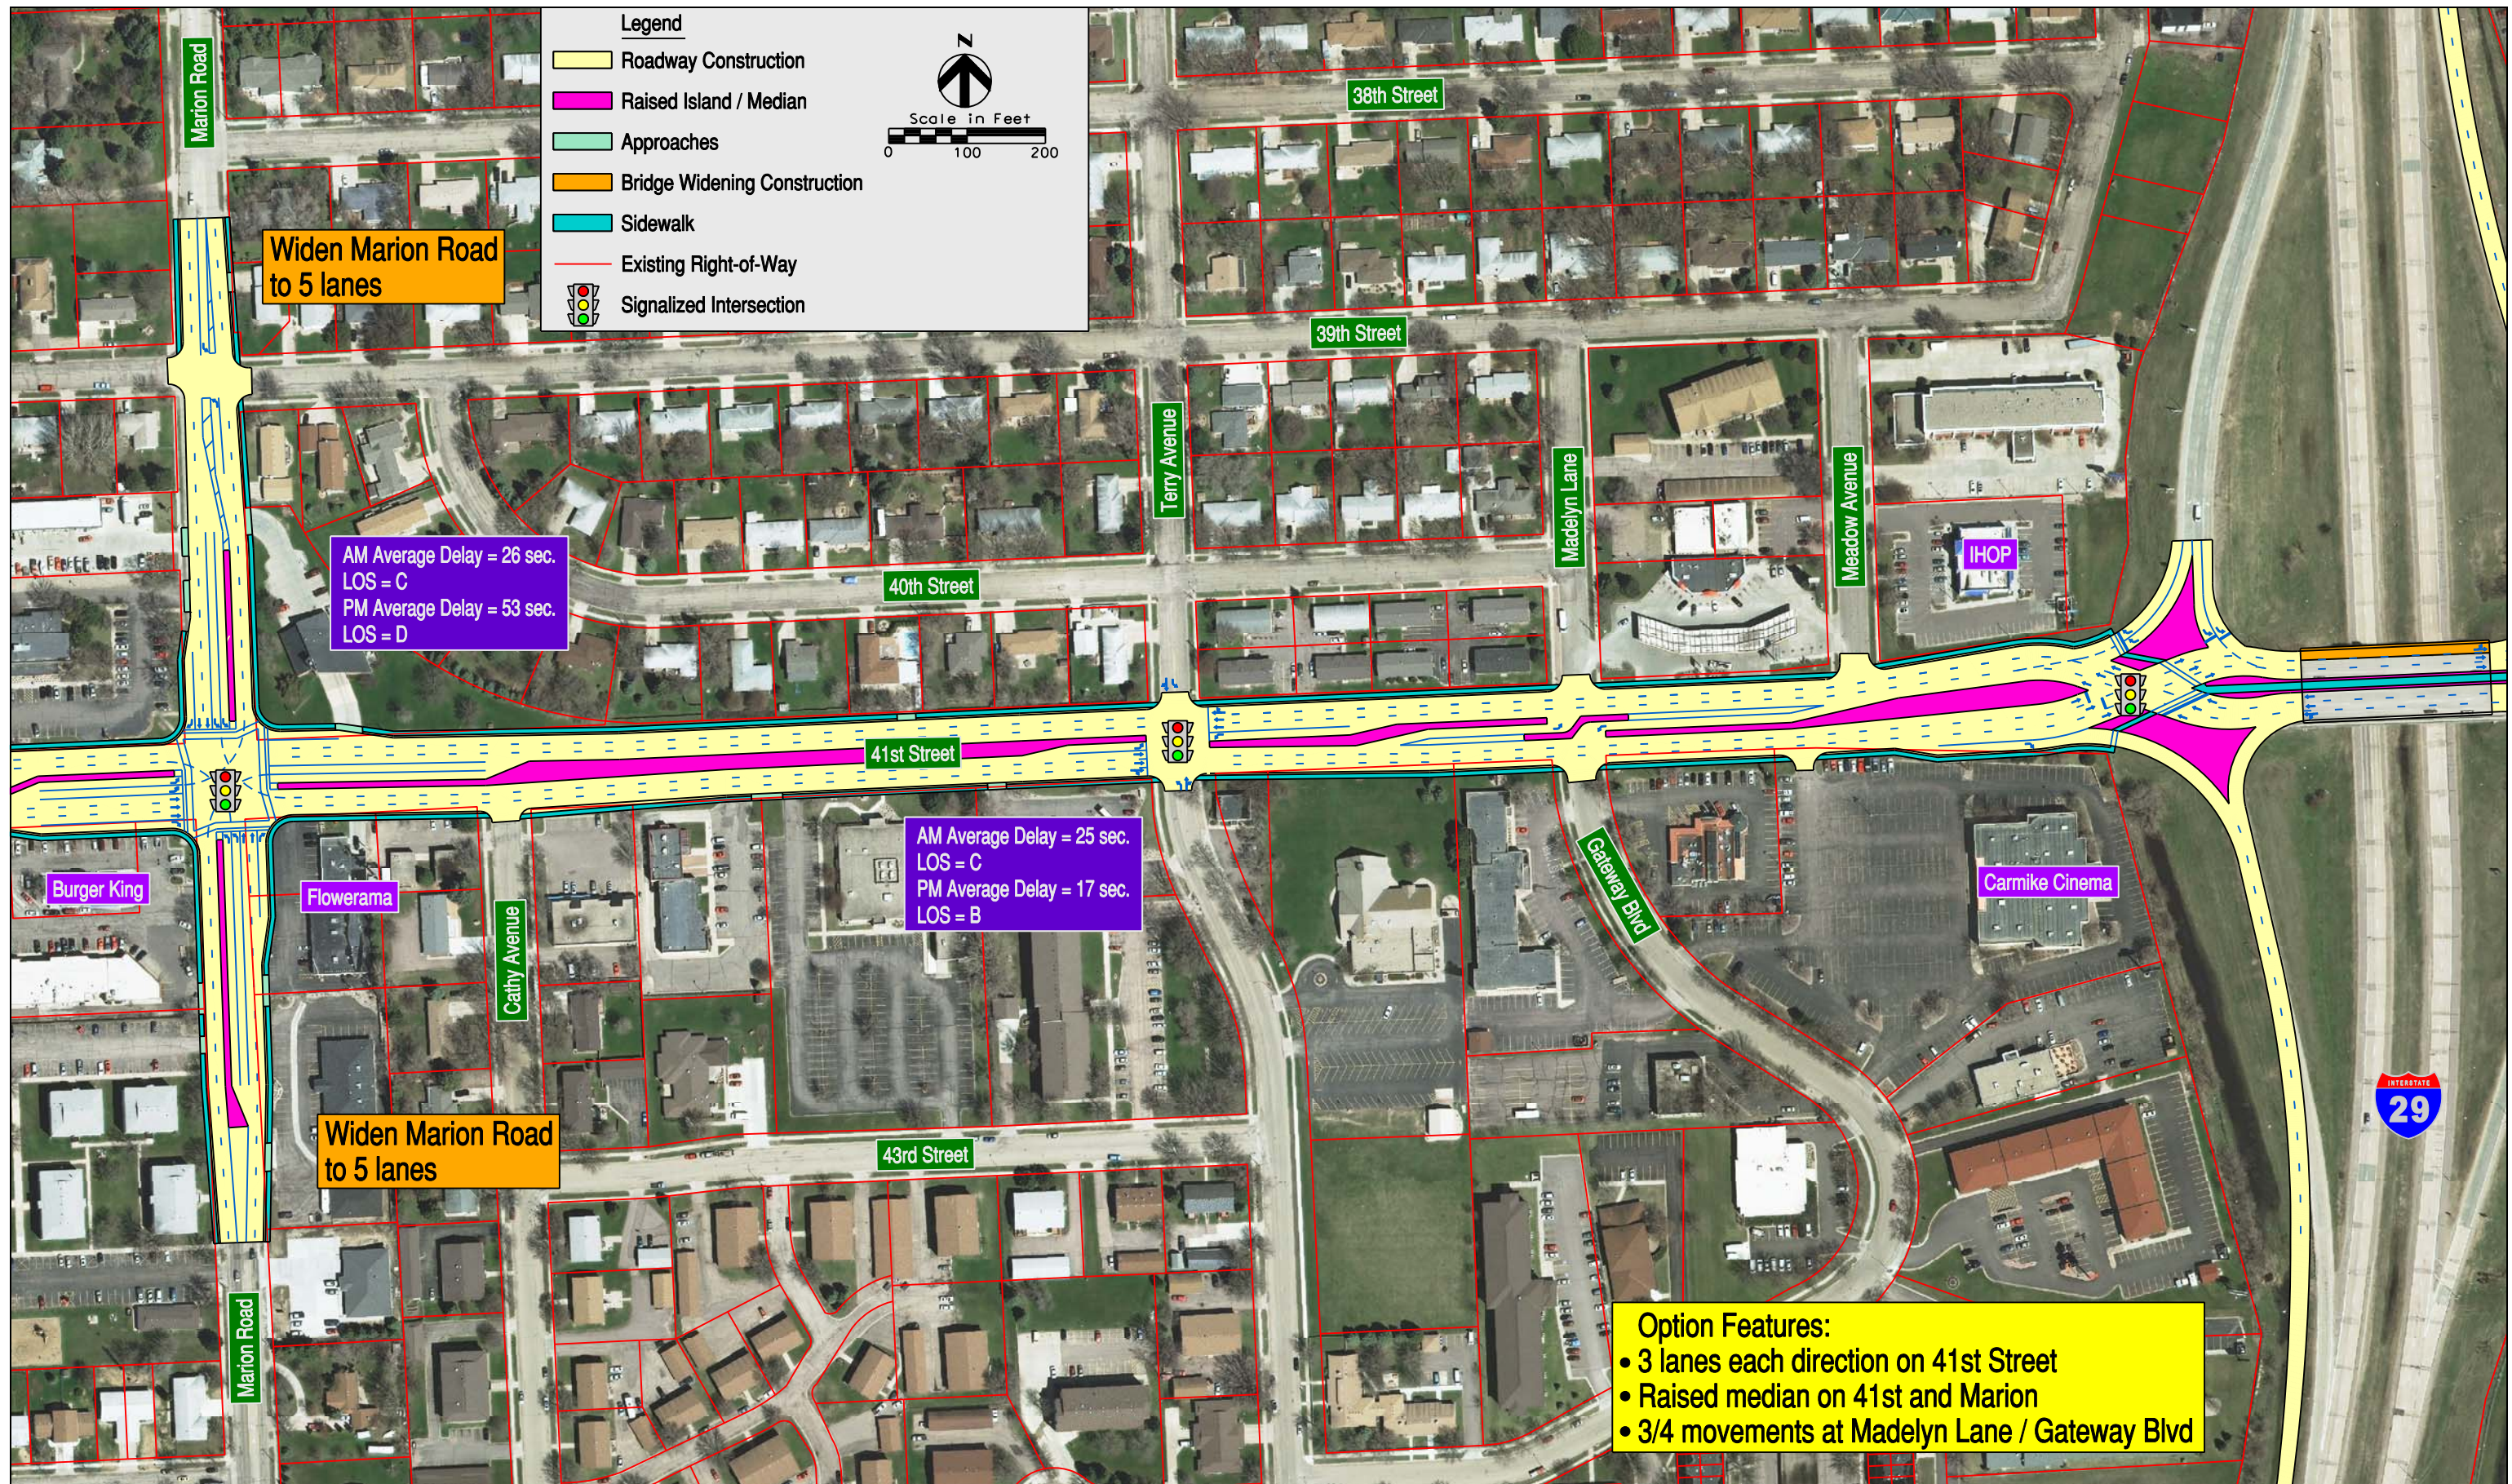


Drawn By: B. Miller
 Date: 9-21-2011
 Checked By: J. Unruh
 Date: 9-21-2011
 Revisions:

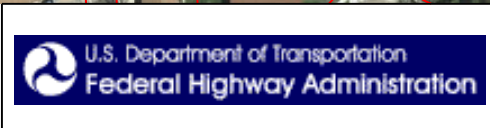


41st Street from Marion Road to Interstate 29
 Improvement Option B
 I-29 Exit 77 (41st Street) Crossroad Corridor Study
 Sioux Falls, SD

Figure
 2B

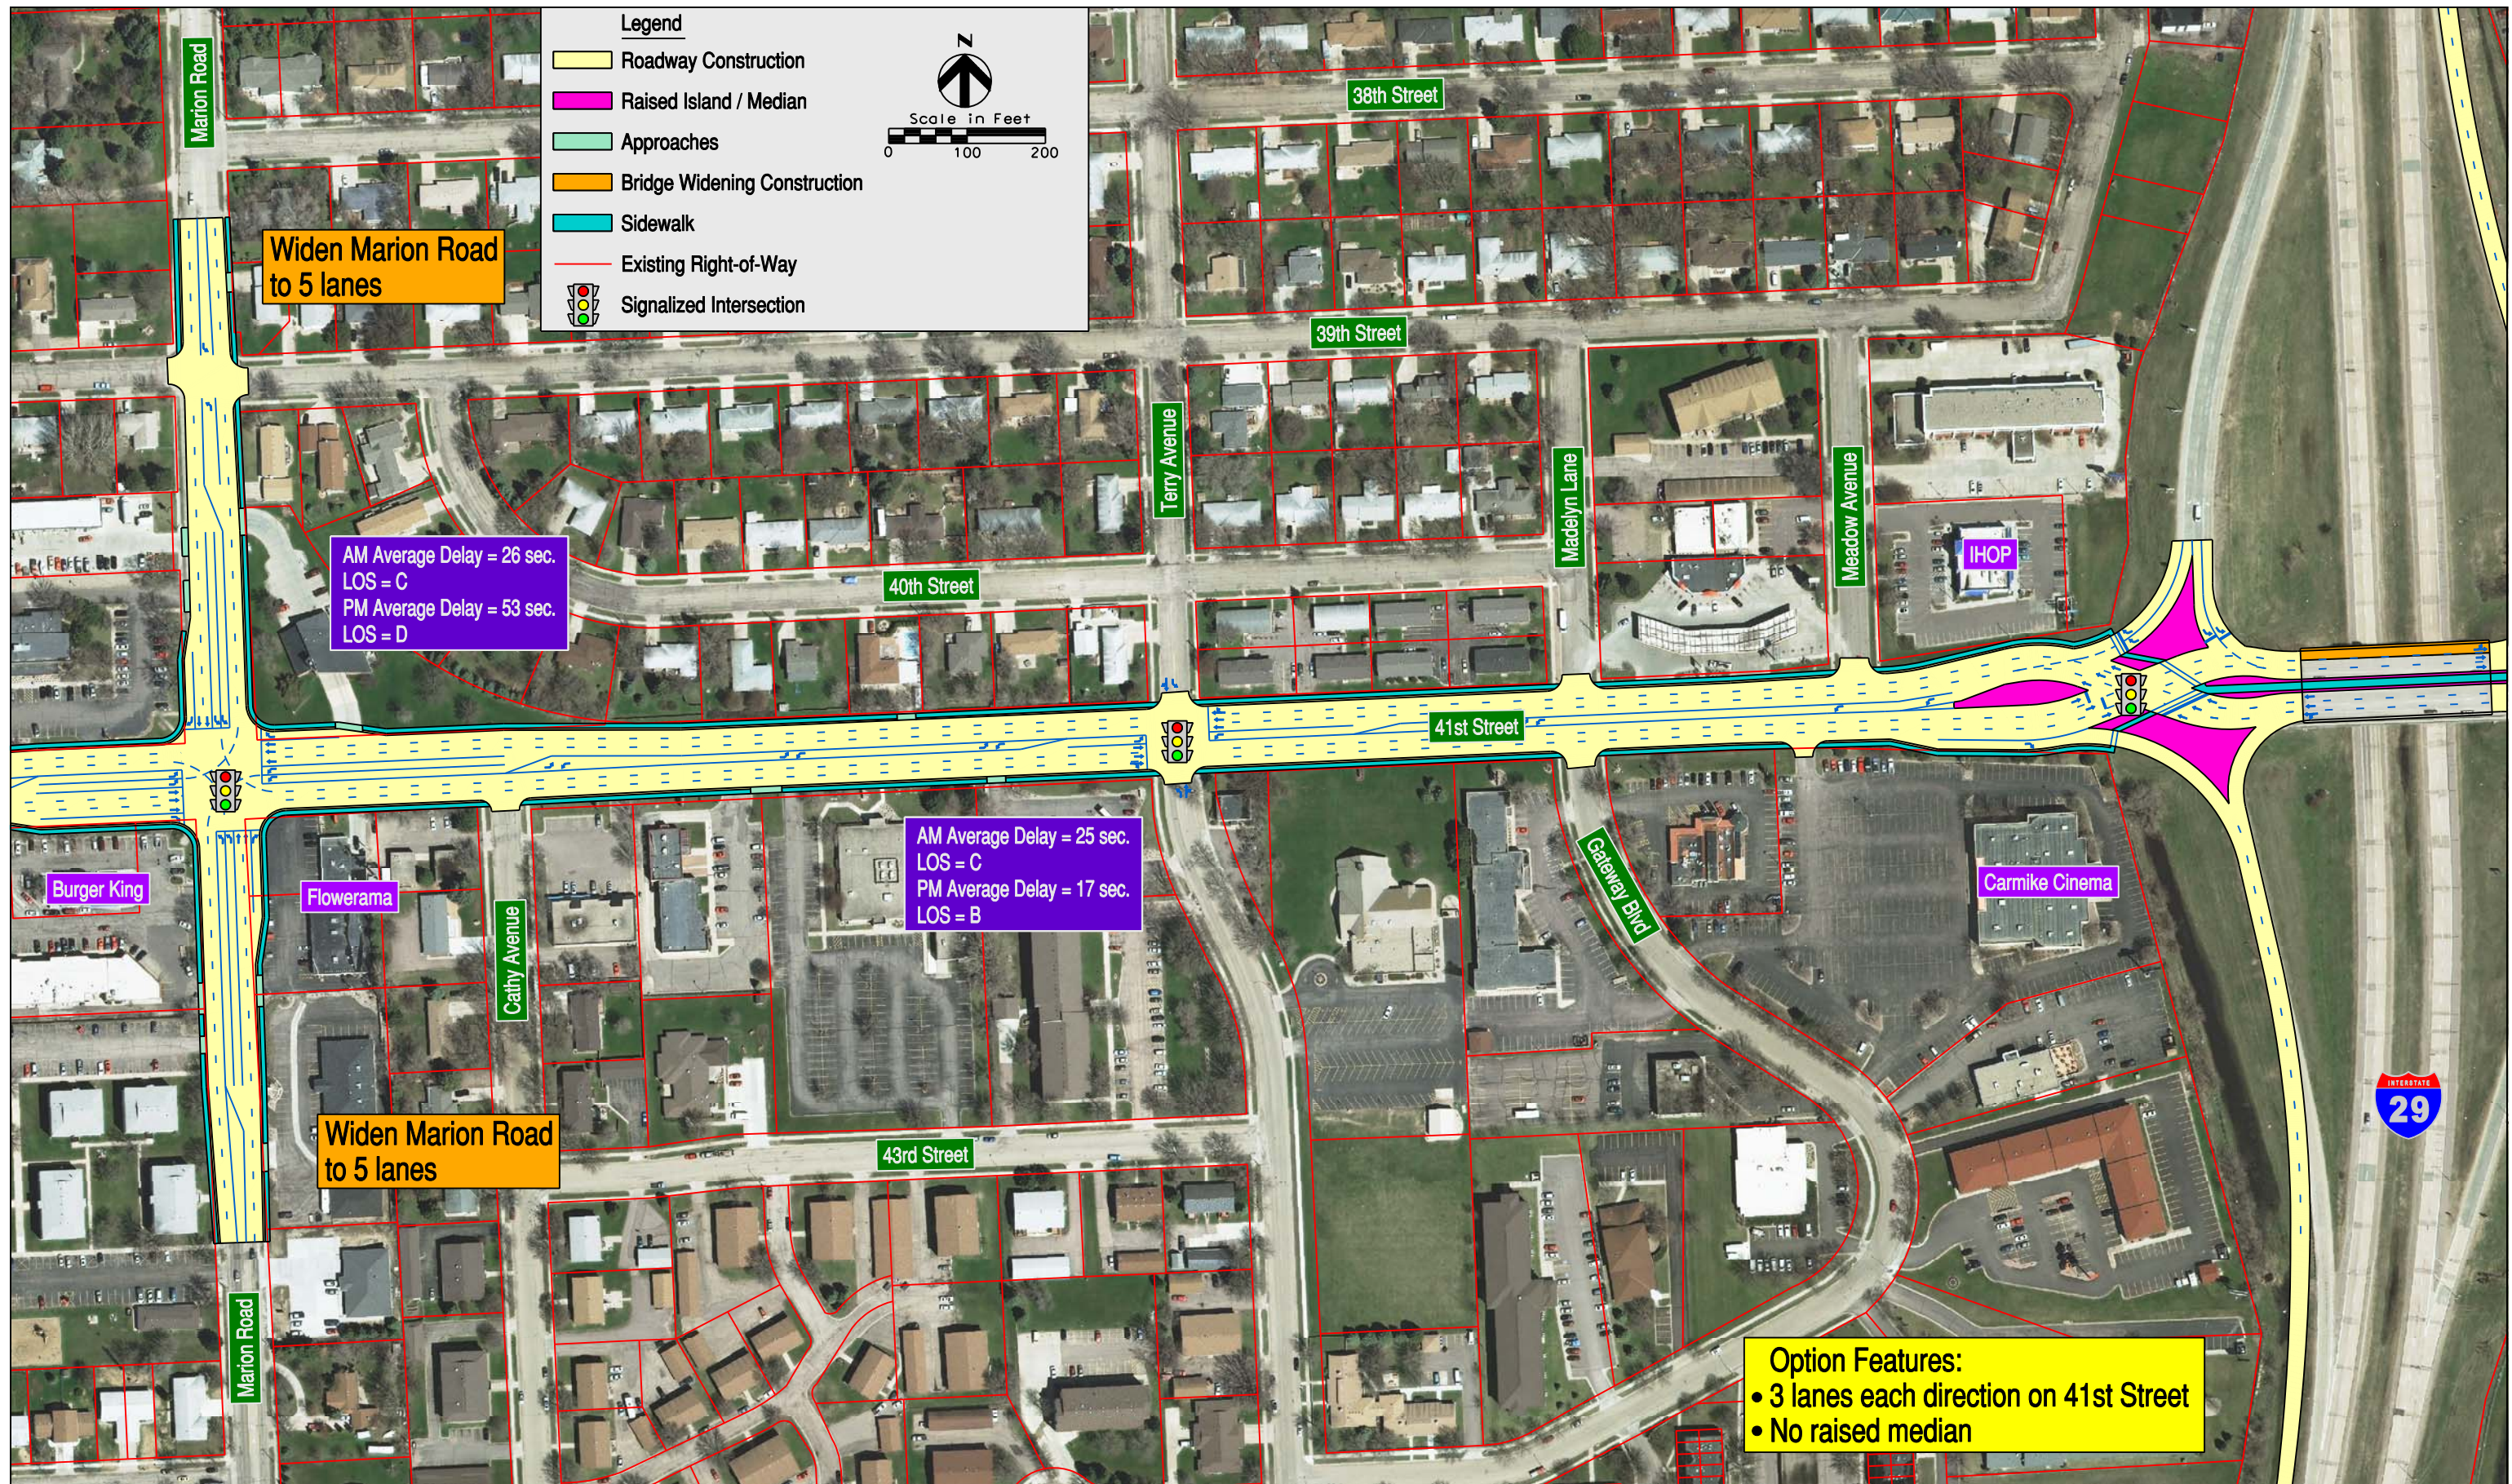

Drawn By: B. Miller
Date: 9-21-2011
Checked By: J. Unruh
Date: 9-21-2011
Revisions:

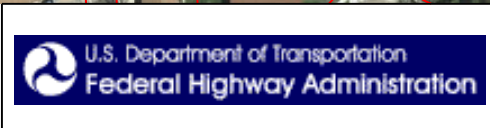

41st Street from Marion Road to Interstate 29
Improvement Option D
I-29 Exit 77 (41st Street) Crossroad Corridor Study
Sioux Falls, SD