


- Concrete Median / Island
- Grassed Median
- Bridge
- Existing Right-of-Way
- Proposed Right-of-Way
- PCN 09NU (Project 1)
- PCN 6874 (Project 2)
- PCN OAE7 (Project 3)



Drawn By: B. Miller
Date: 6/30/2026
Checked By: D. Hamilton
Date: 6/30/2026
Revision:

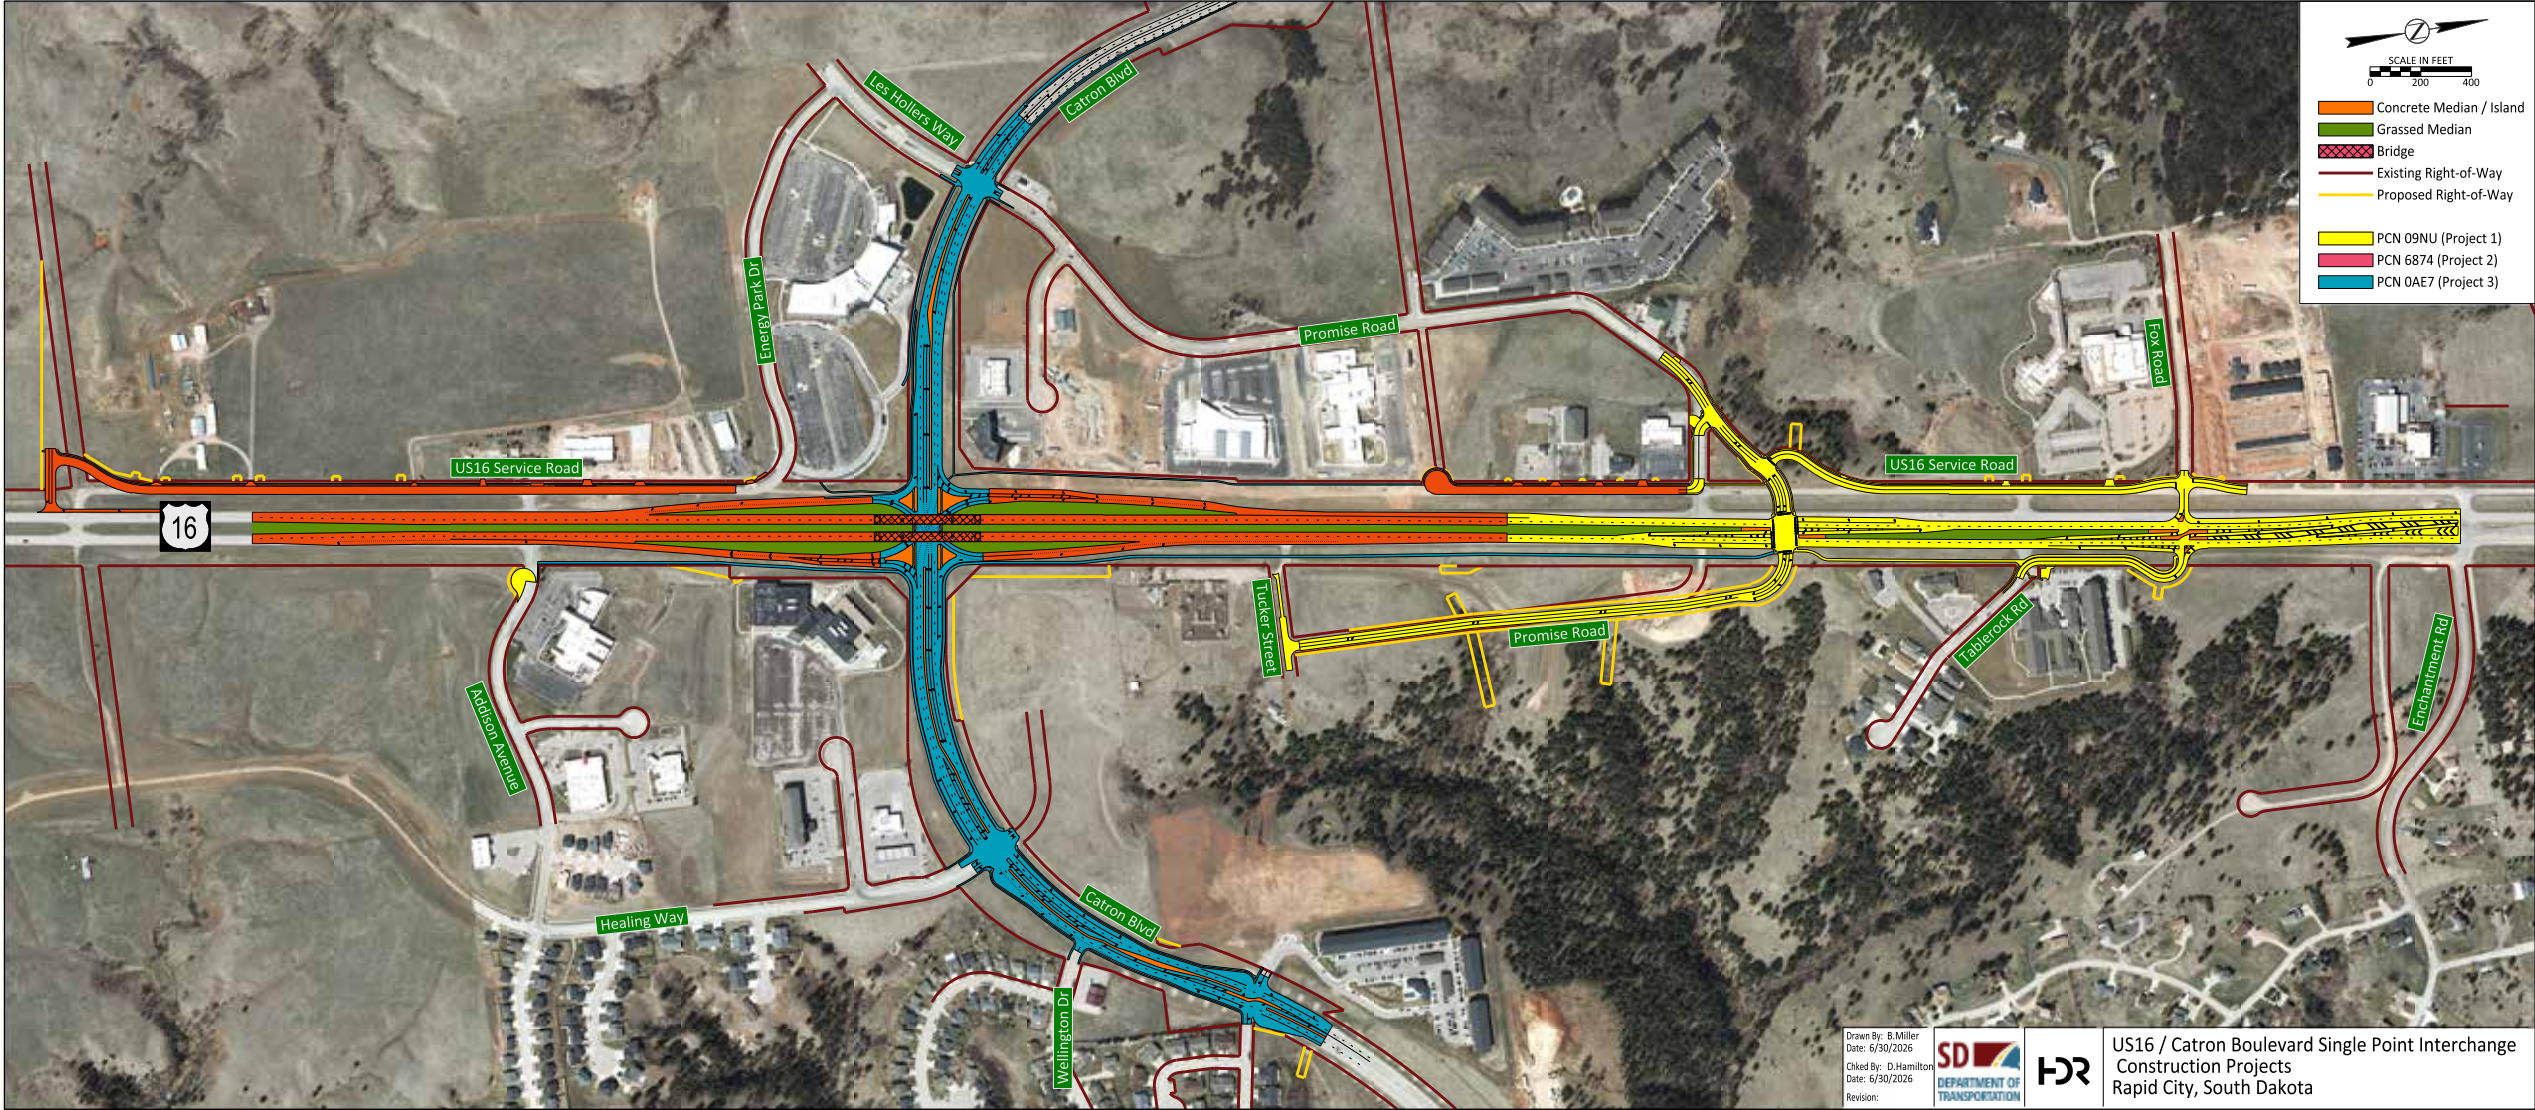

US16 / Catron Boulevard Single Point Interchange
Construction Projects
Rapid City, South Dakota