

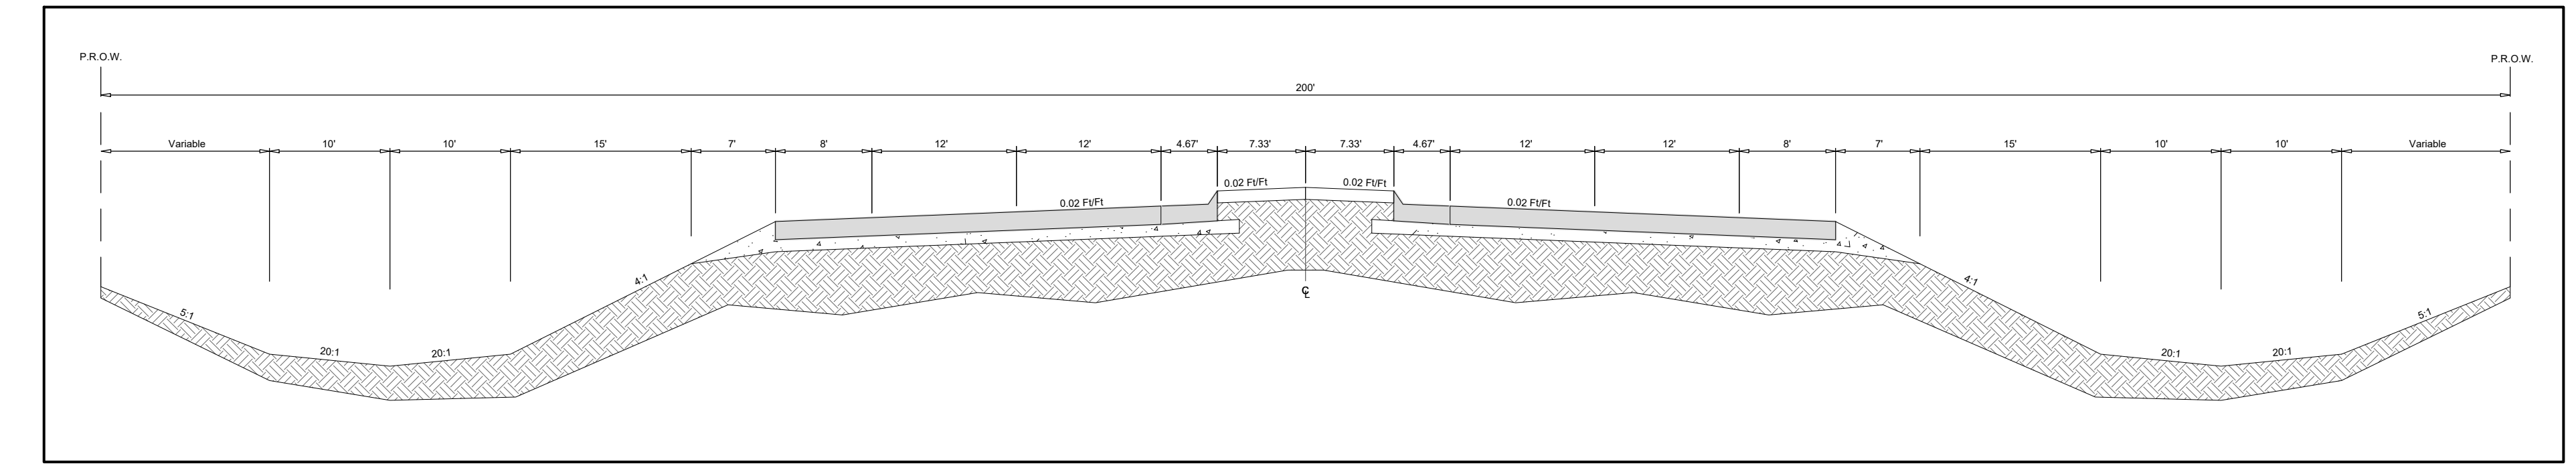


SCALE = 1" = 250'


HIGHWAY 18 (Linc6923) ALTERNATIVES

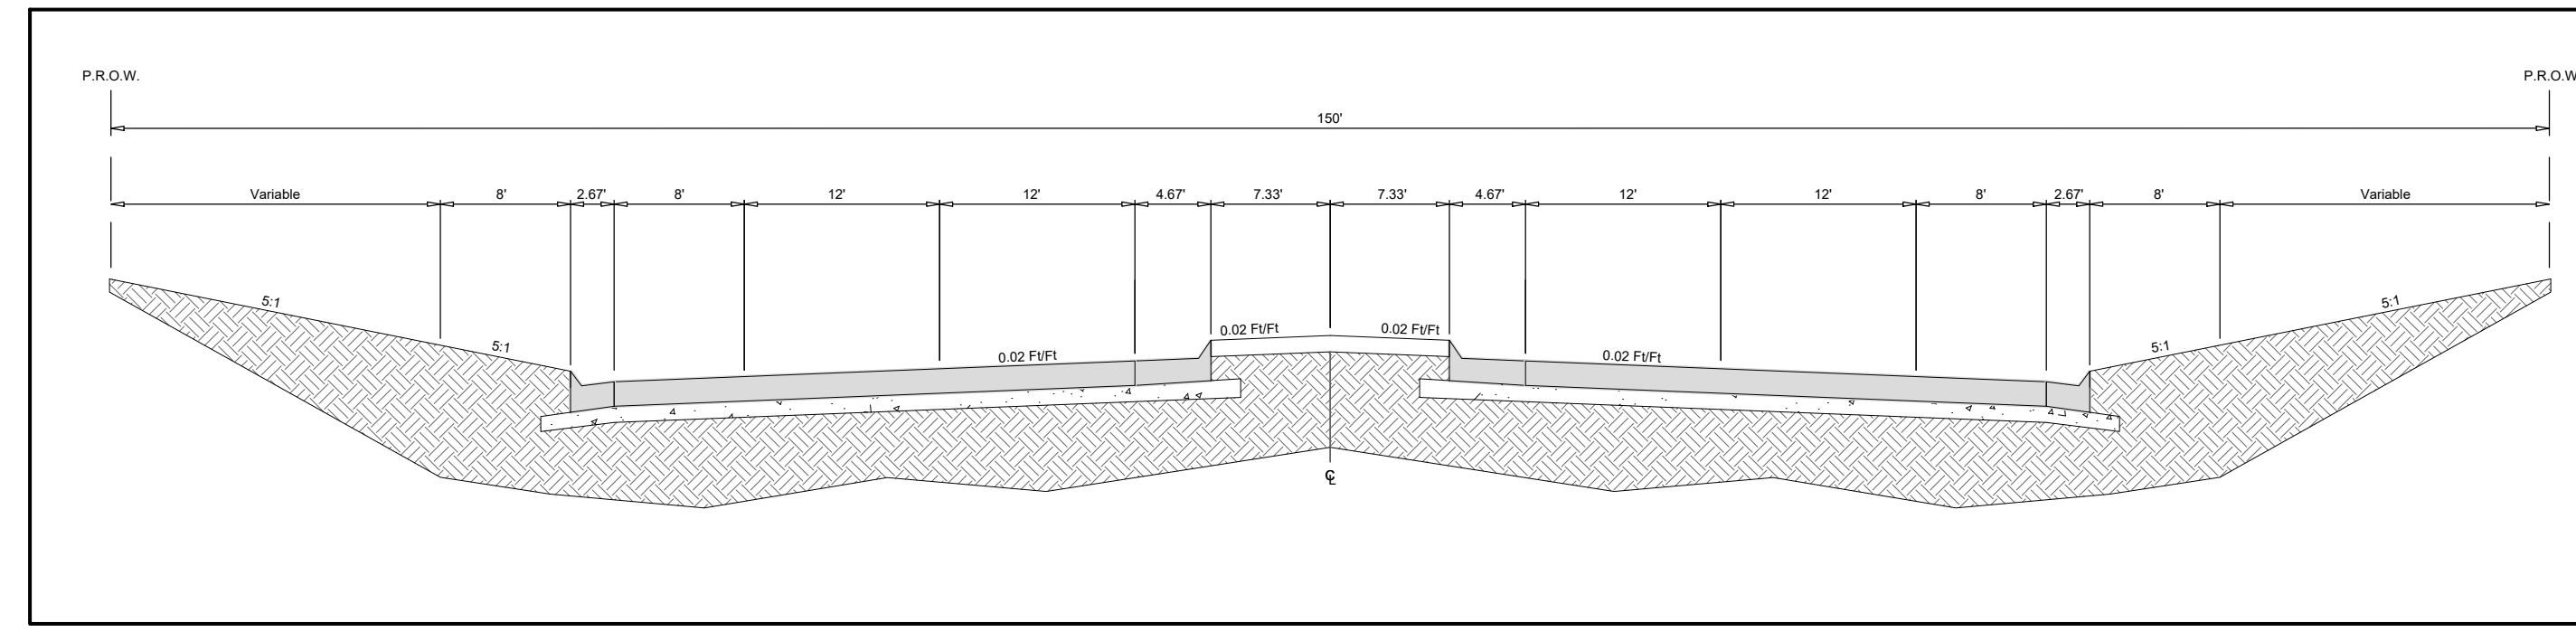

PREFERRED DESIGN - I29 TO 473RD AVE

 

PREFERRED DESIGN - 473RD AVE TO 476TH AVE

 

PREFERRED DESIGN - 476TH AVE TO HWY 11

