

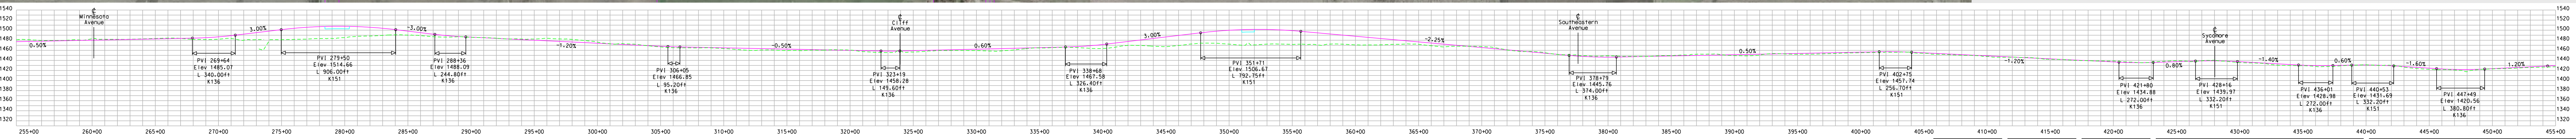


Segment A(1) - SD115 (Minnesota Ave.) to Sycamore Ave.

Sioux Falls

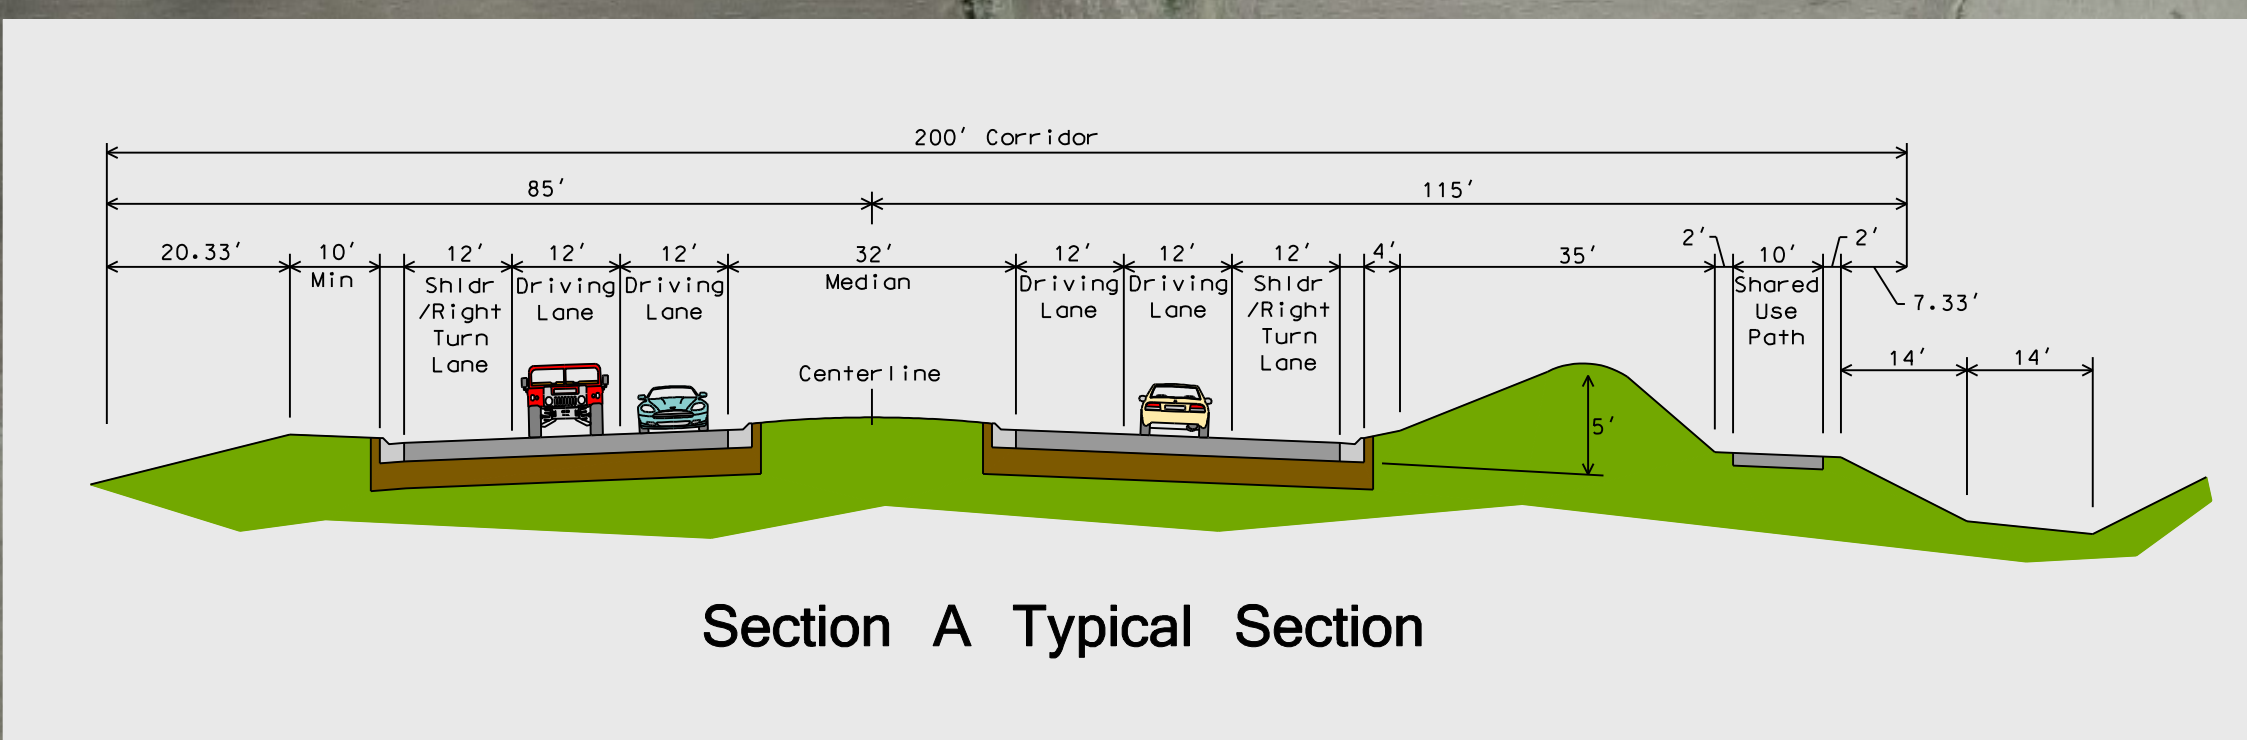

Drawn by: Brandon Miller
 Checked by: Steve Hoff
 Date: 01-11-07
 Revisions:
 Date:

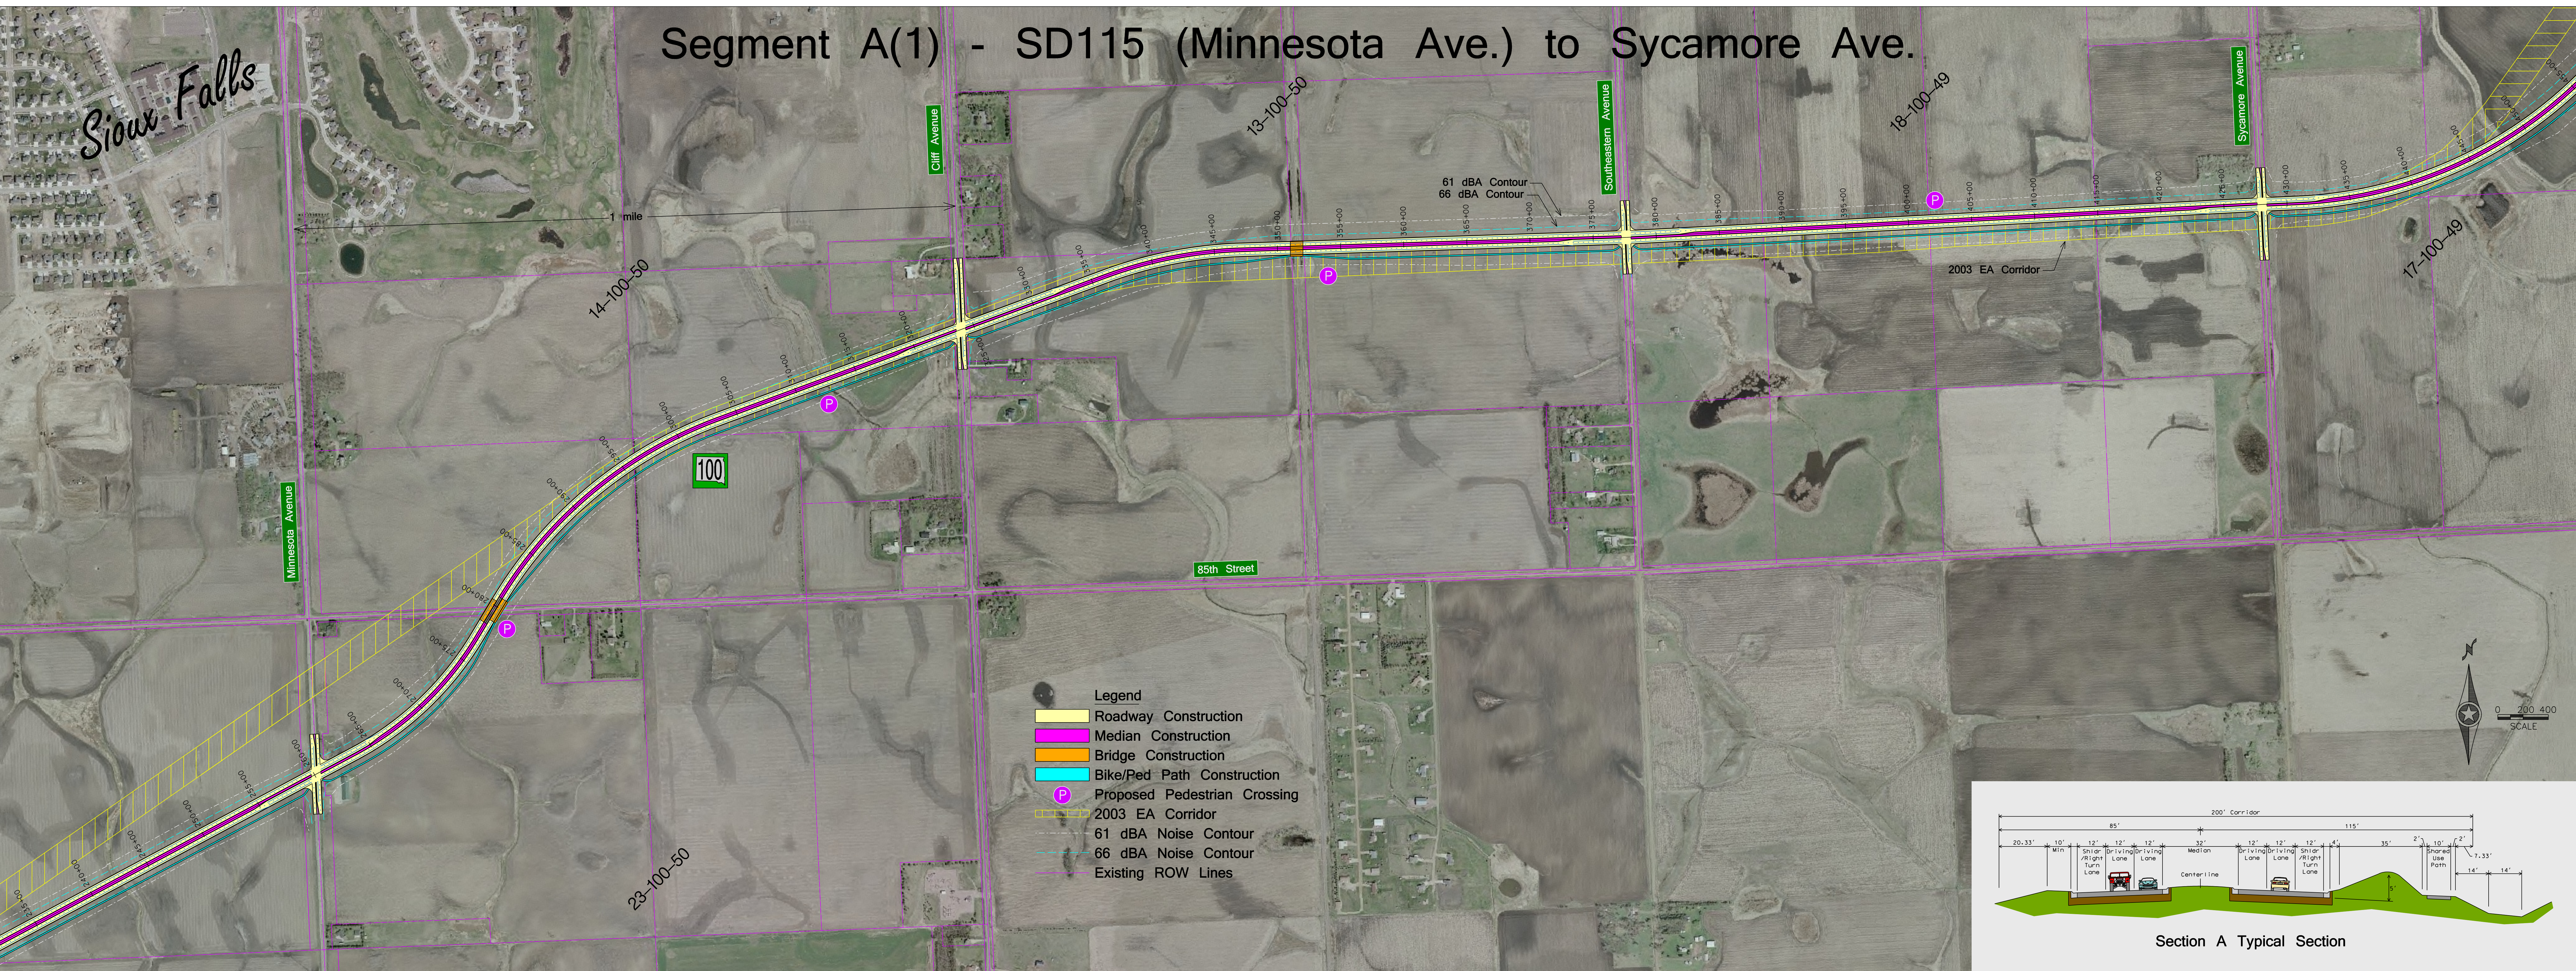

P0100(101)405 PCN 0077
 SD100 Corridor Preservation
 December 2006

Segment 1
 SD115 (Minnesota Ave.) to
 57th Street