

AM Average Delay = 36 sec.
LOS = D
PM Average Delay = 36 sec.
LOS = D


- Option Features:**
- Raised median on Louise Avenue
 - Triple left turn lanes on Louise at 41st
 - Free right turn lanes at 41st and Louise
 - Dual left turn lanes into Walmart entrance
 - Modified Walmart entrance
 - Connection roadway from Shirley to Louise

Drawn By: B. Miller
Date: 9-21-2011
Checked By: J. Unruh
Date: 9-21-2011
Revisions:



Louise Avenue from 41st Street to 34th Street
Improvement Option A
I-29 Exit 77 (41st Street) Crossroad Corridor Study
Sioux Falls, SD

Figure
6A

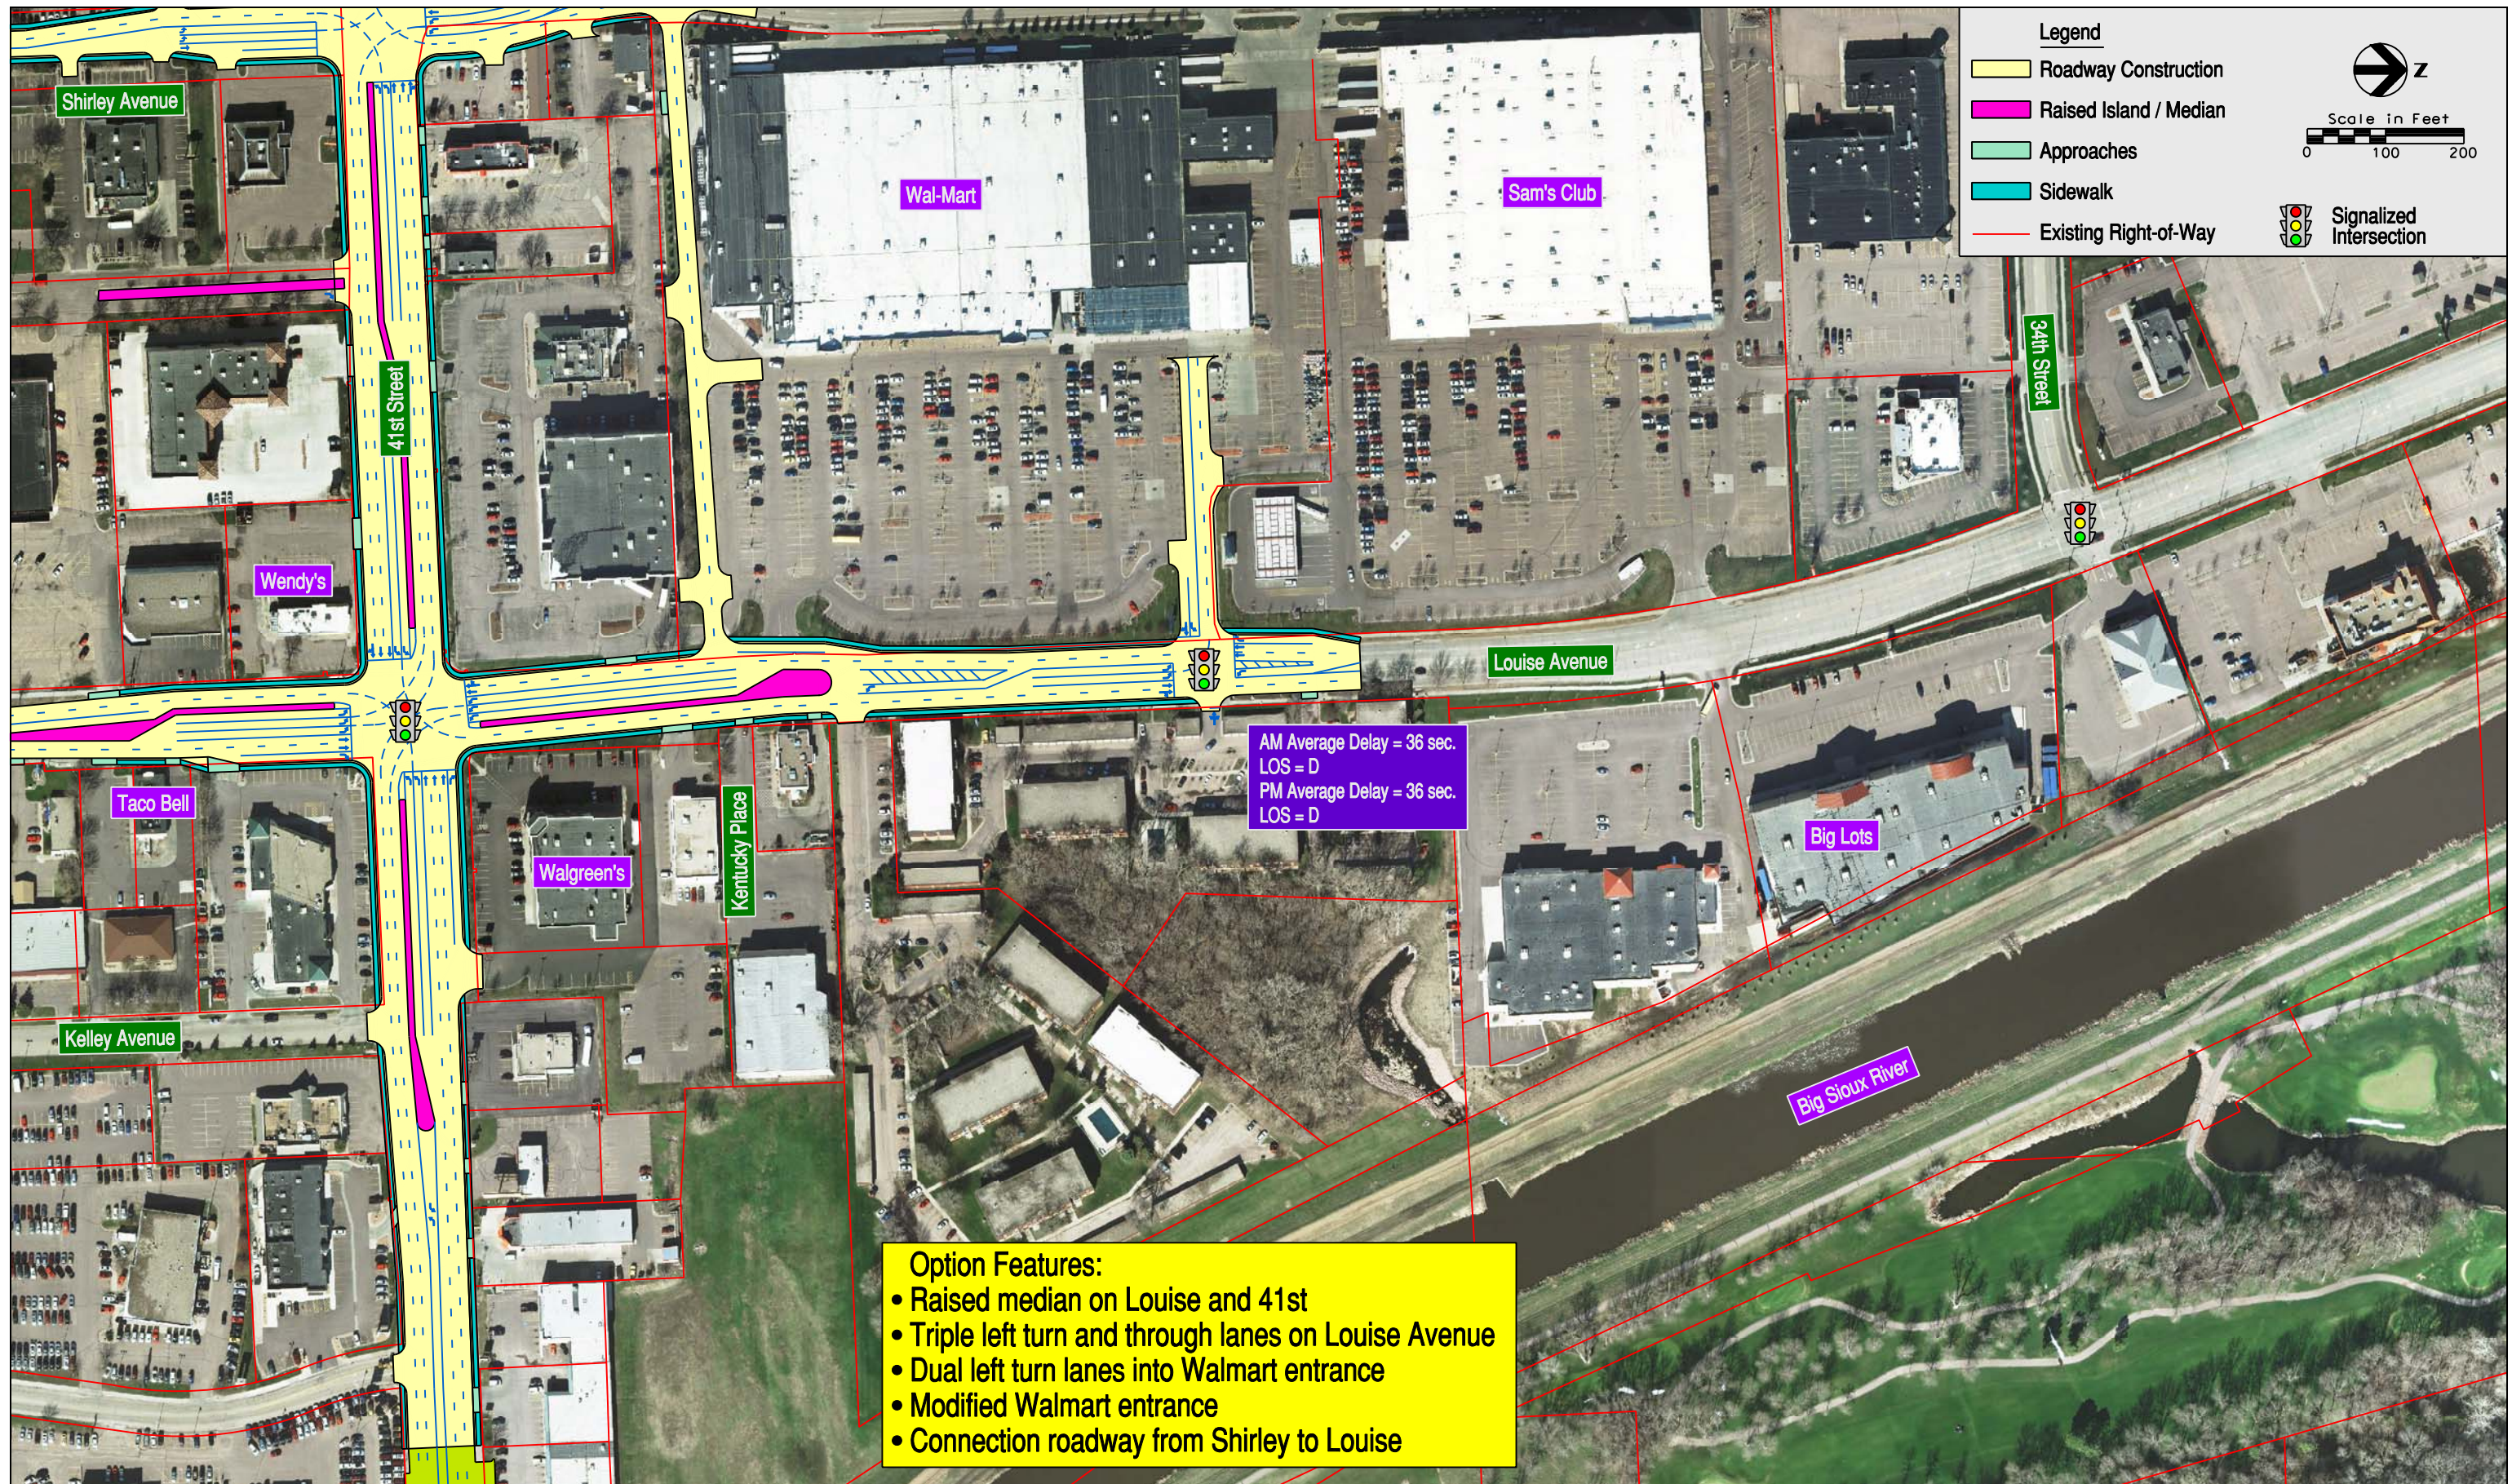

Legend

- Roadway Construction
- Raised Island / Median
- Approaches
- Sidewalk
- Existing Right-of-Way


Scale in Feet
0 100 200

Signalized Intersection

AM Average Delay = 36 sec.
LOS = D
PM Average Delay = 36 sec.
LOS = D

- Option Features:**
- Raised median on Louise and 41st
 - Triple left turn and through lanes on Louise Avenue
 - Dual left turn lanes into Walmart entrance
 - Modified Walmart entrance
 - Connection roadway from Shirley to Louise

Drawn By: B. Miller
Date: 9-21-2011
Checked By: J. Unruh
Date: 9-21-2011
Revisions:

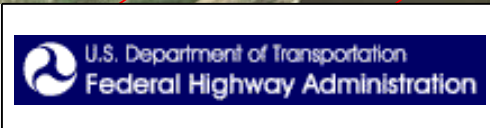

Louise Avenue from 41st Street to 34th Street Improvement Option B
I-29 Exit 77 (41st Street) Crossroad Corridor Study
Sioux Falls, SD

Figure
6B