



Drawn By: B. Miller
 Date: 7-29-2011
 Checked By: J. Unruh
 Date: 7-29-2011
 Revisions: 9-9-2011



Single Point Interchange Option

- Roadway Construction
- Bridge Construction
- Sidewalk
- Raised Island / Median
- 2011 I-29 Construction
- Retaining Wall
- Existing Right-of-Way

Scale in Feet
0 100 200

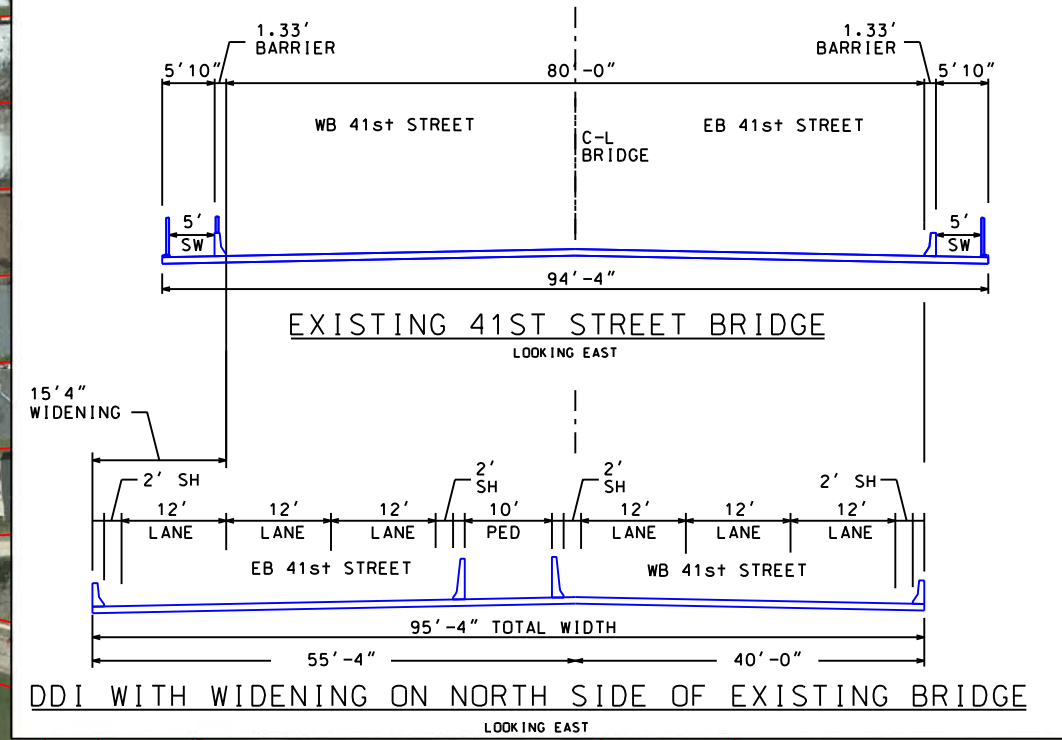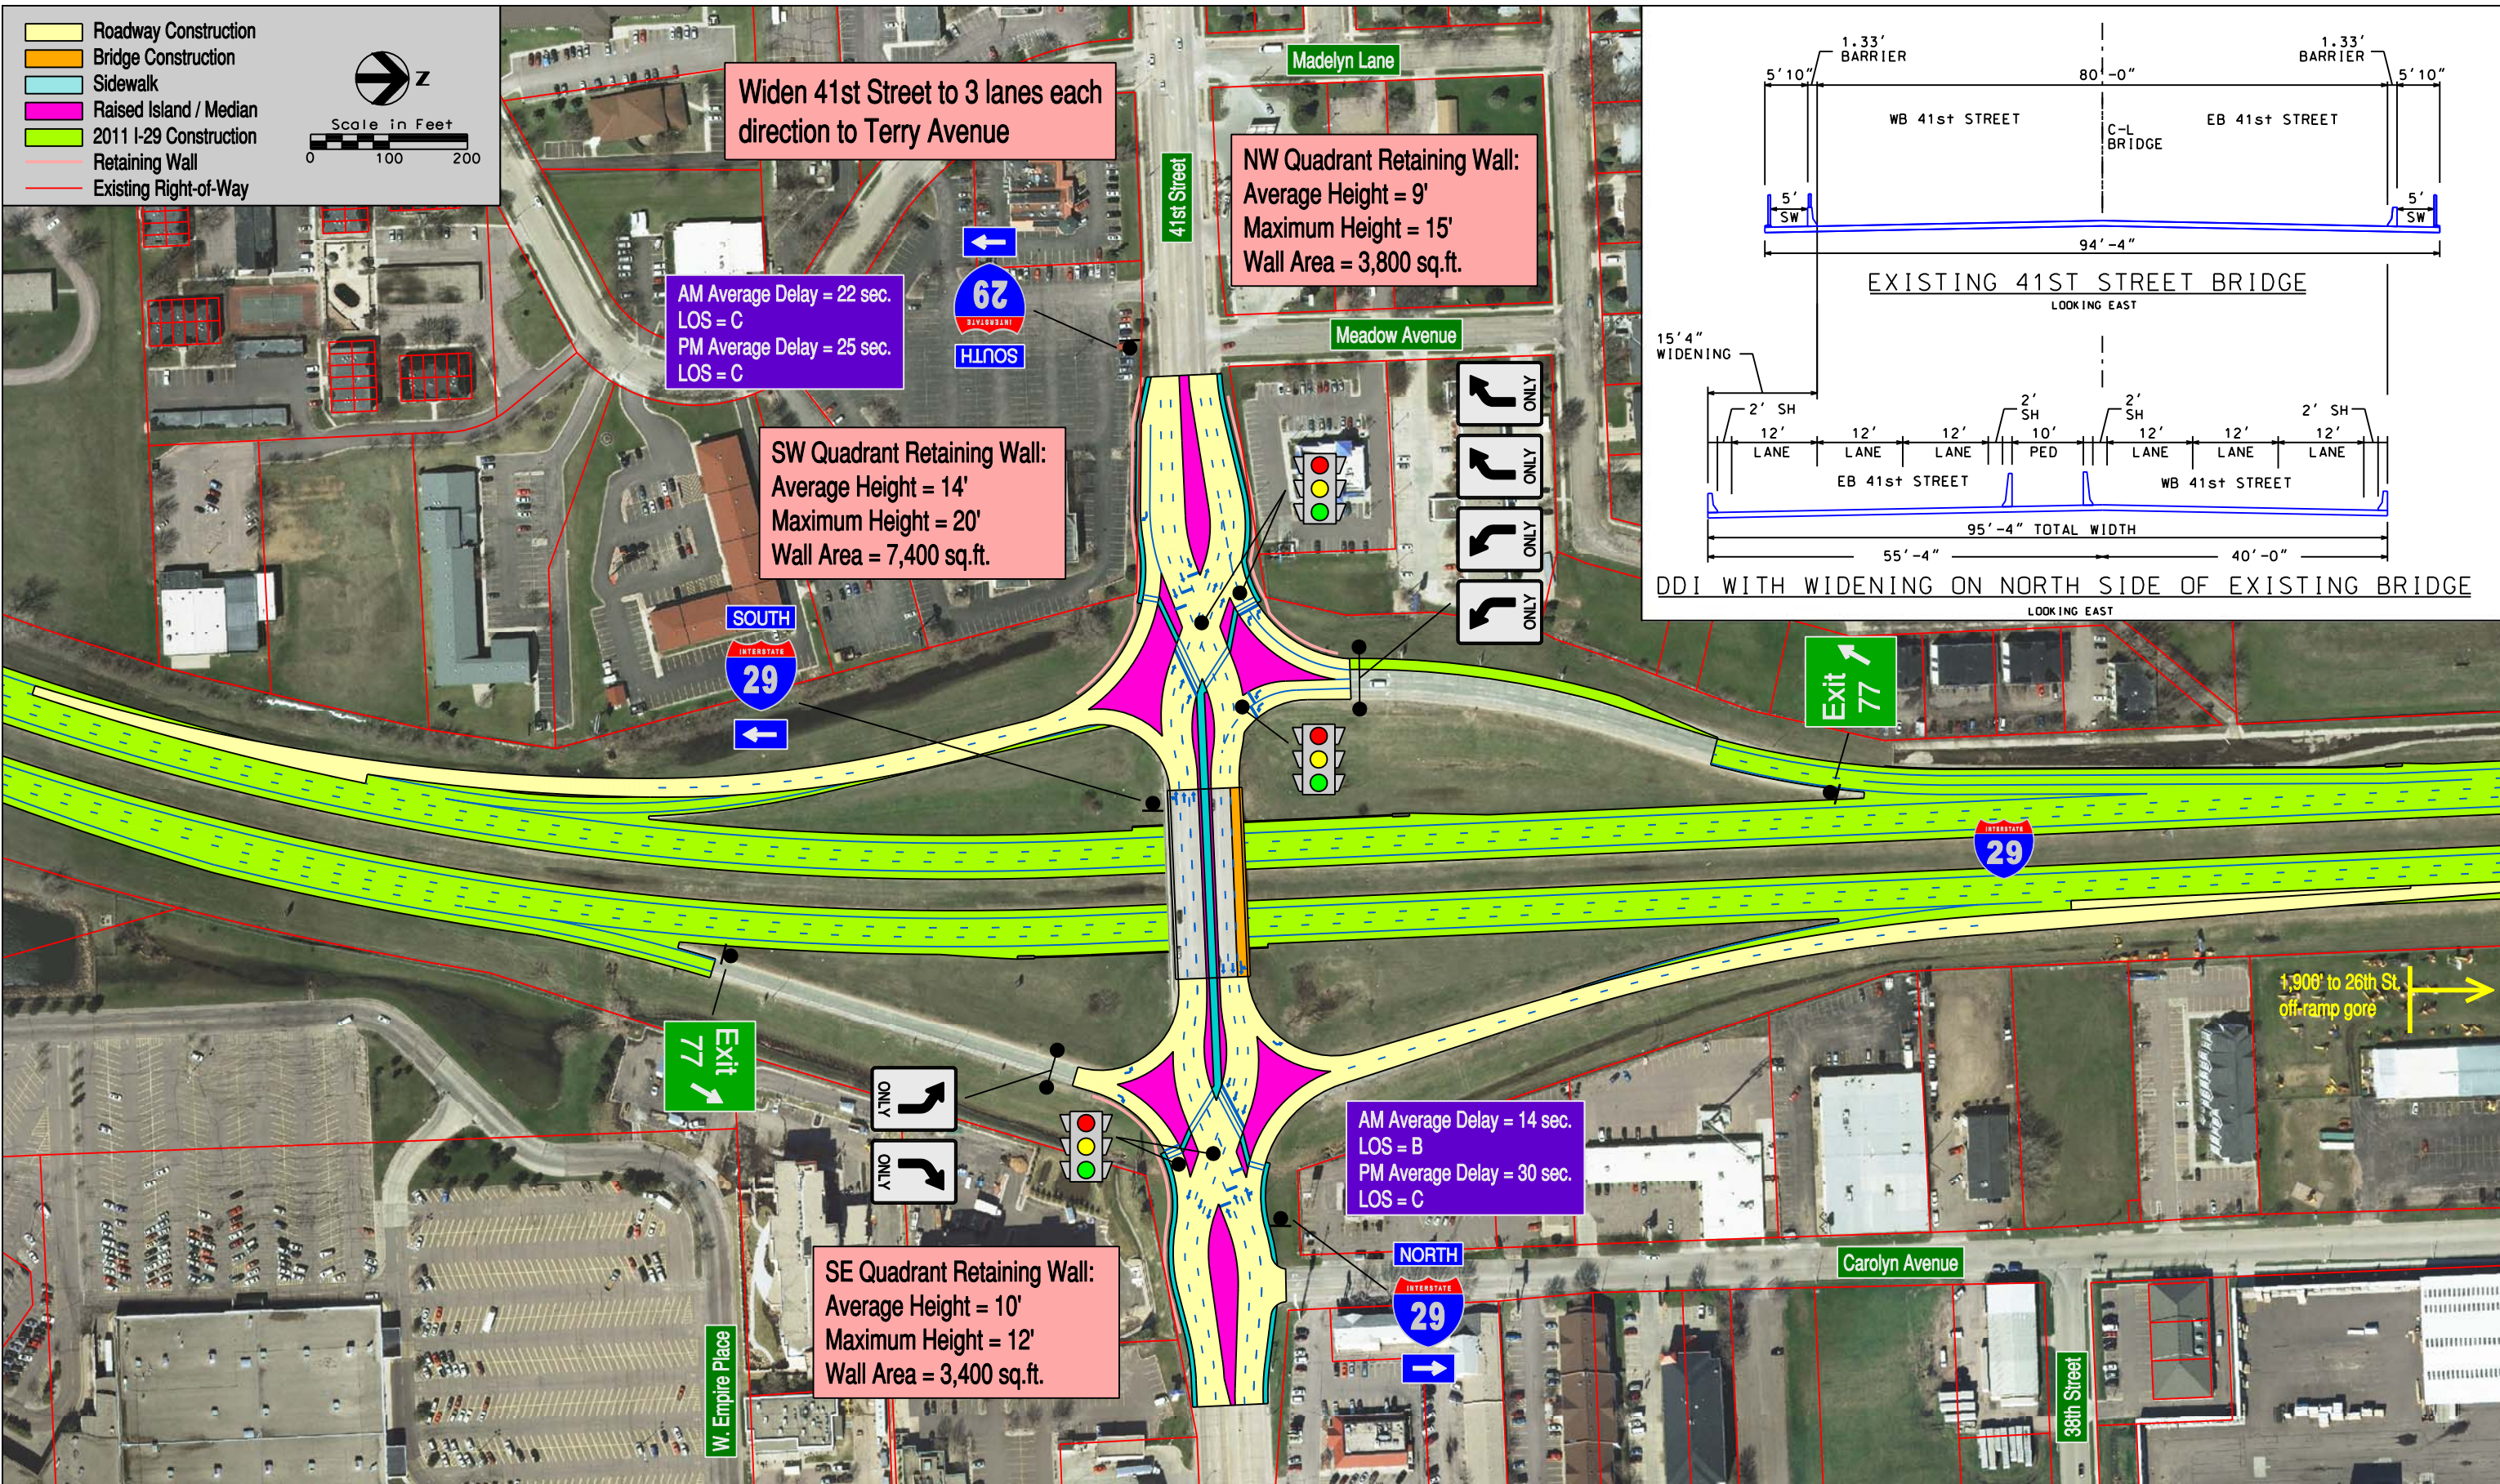

Drawn By: B. Miller
Date: 7-29-2011
Checked By: J. Unruh
Date: 7-29-2011
Revisions: 9-9-2011



Diverging Diamond Interchange Option

I-29 Exit 77 (41st Street) Crossroad Corridor Study

Sioux Falls, SD

Figure
I-2