



Segment 0 - I-29 to SD115 (Minnesota Ave.)

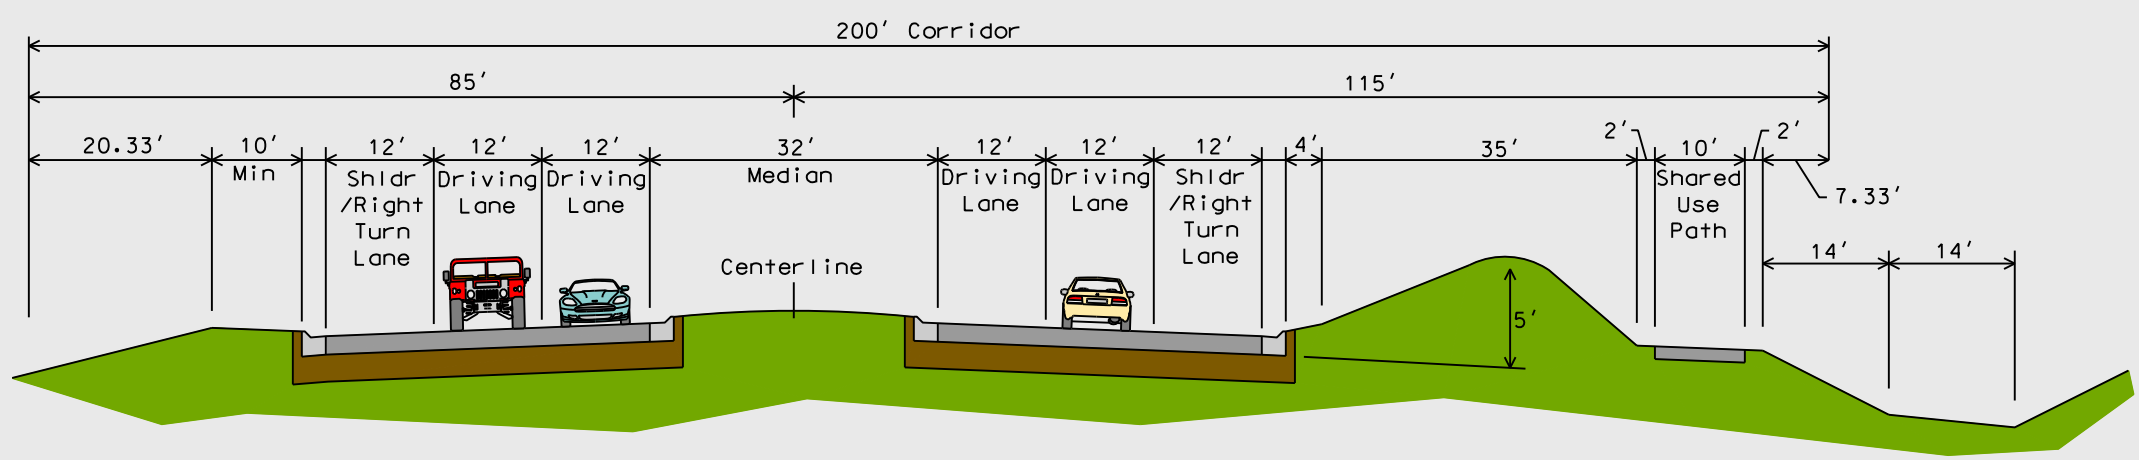

Section A Typical Section

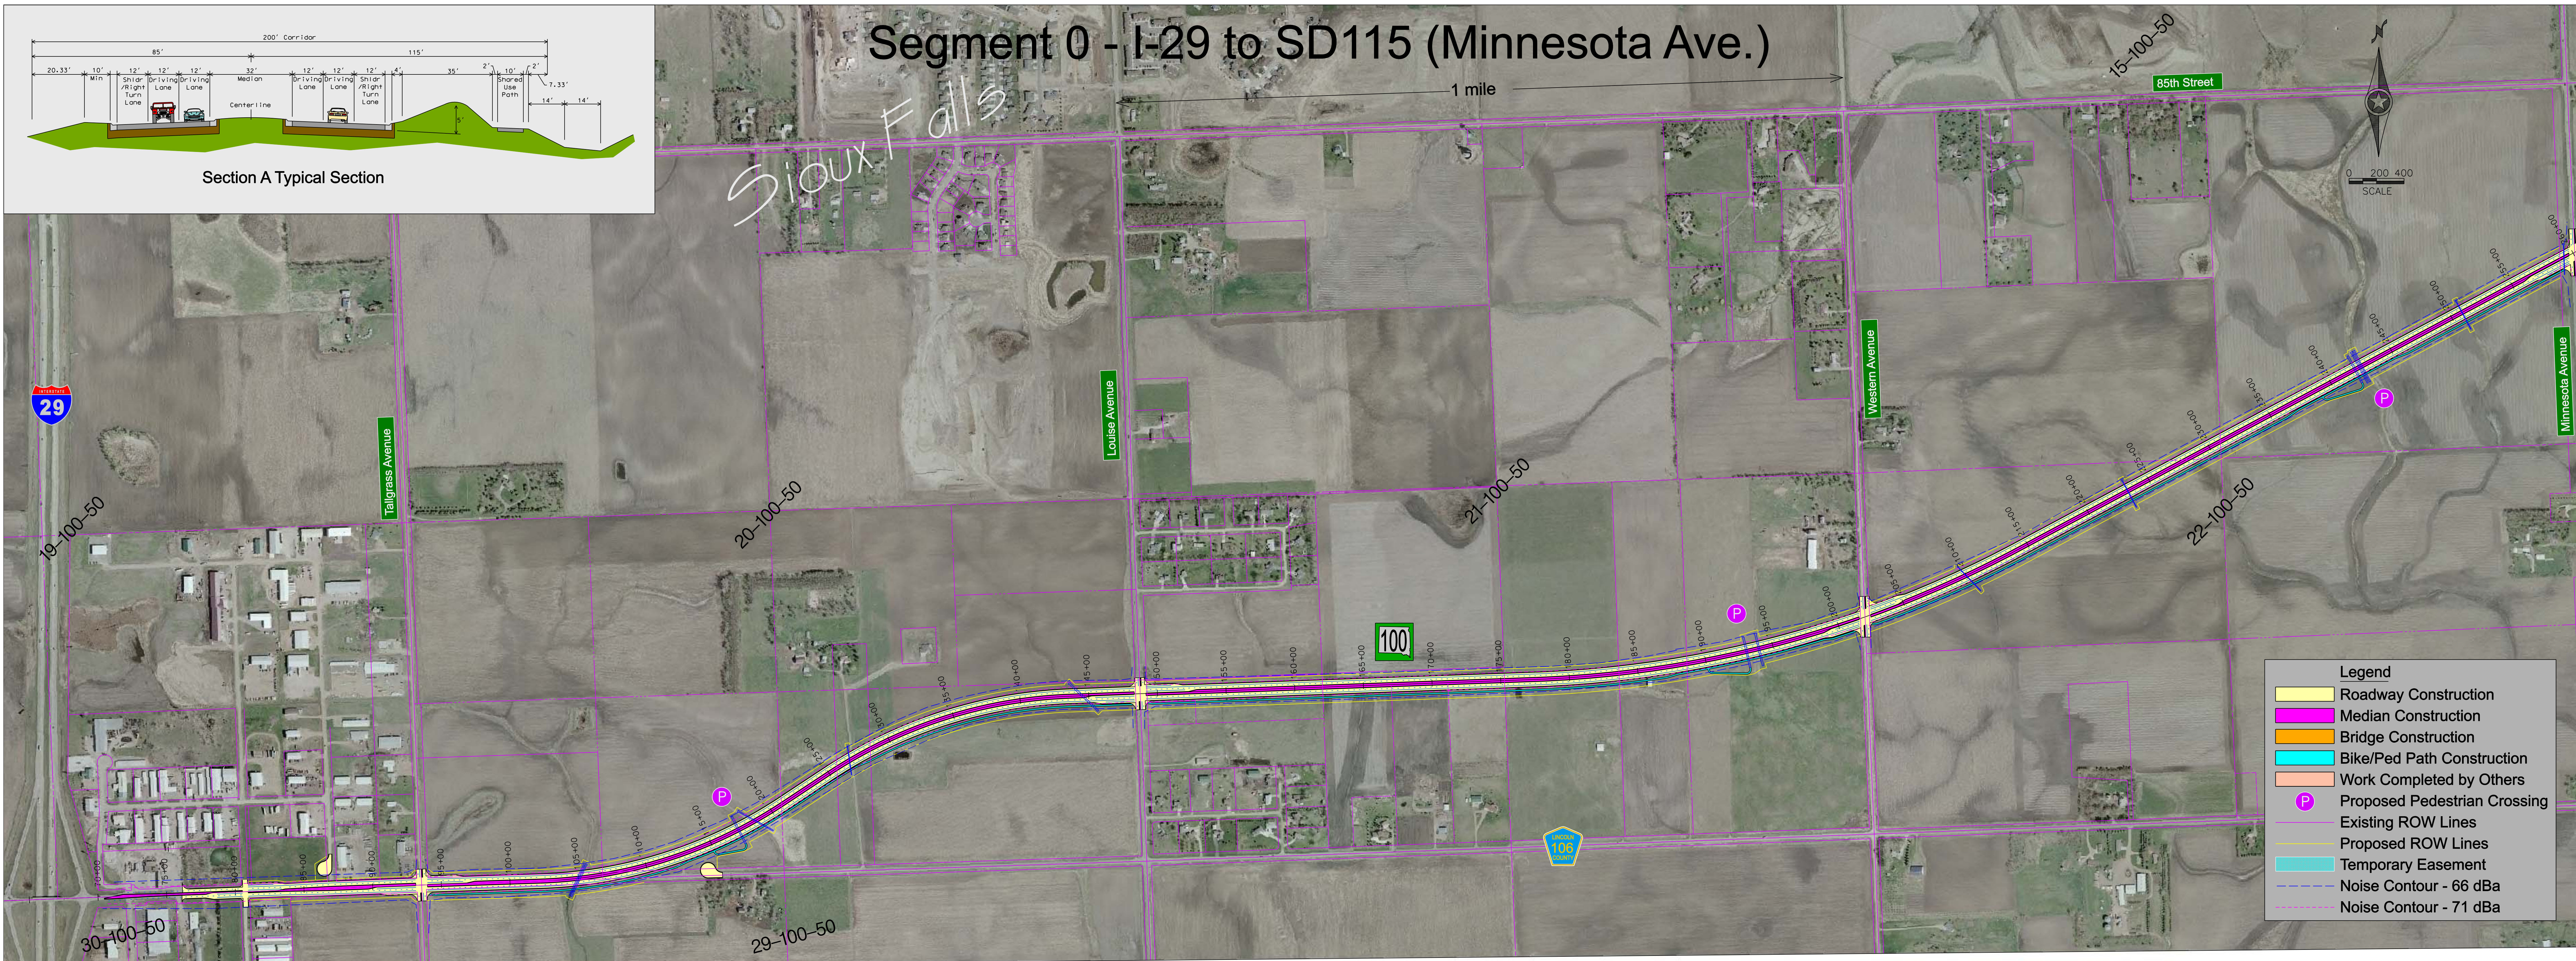

Legend

- Roadway Construction
- Median Construction
- Bridge Construction
- Bike/Ped Path Construction
- Work Completed by Others
- Proposed Pedestrian Crossing
- Existing ROW Lines
- Proposed ROW Lines
- Temporary Easement
- Noise Contour - 66 dBa
- Noise Contour - 71 dBa

