James P. Dye and Cheryl Dy

Lot 516 East Main Street, being a portion of M.S. 374, M.S. 395, M.S. 550, and M.S. 1005, of Elsinore Addition to Lead

nore Addition

Montana-Da

Lot 8B in Block 6 of Washington Add to Lead


City of Lead

LEAD

GOLD RUN ADDITION

'Existing Private Acu-

in 5 North Dange 2 East

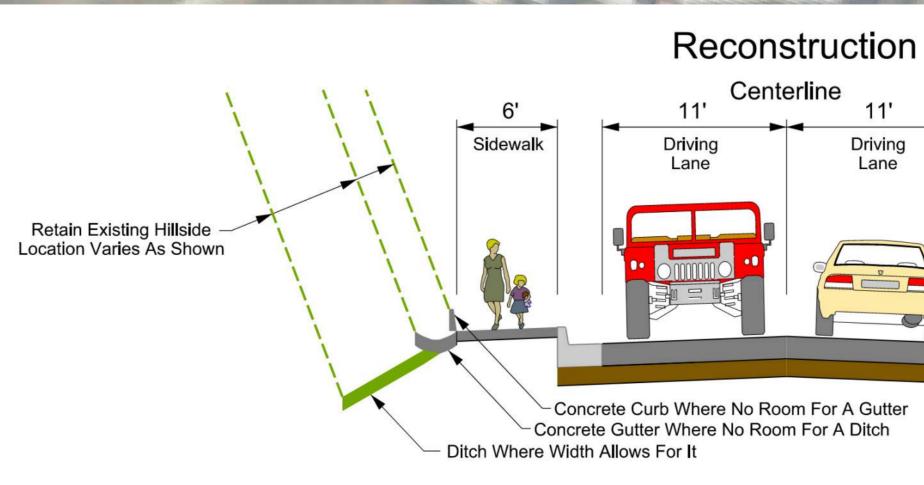

Sec 33 - T5N - R3E

Wayne R. King and Bonnie L. K

t 614 East

Lots 4 and 5,

GOLD RUN ADDITION

Lot 8A in Block 6 of


Lot 1A

James E. Trucano and Susan M.

Robert Thra

Retain Existing / Channel

e Kenwood Addition to the CITV C all located in the

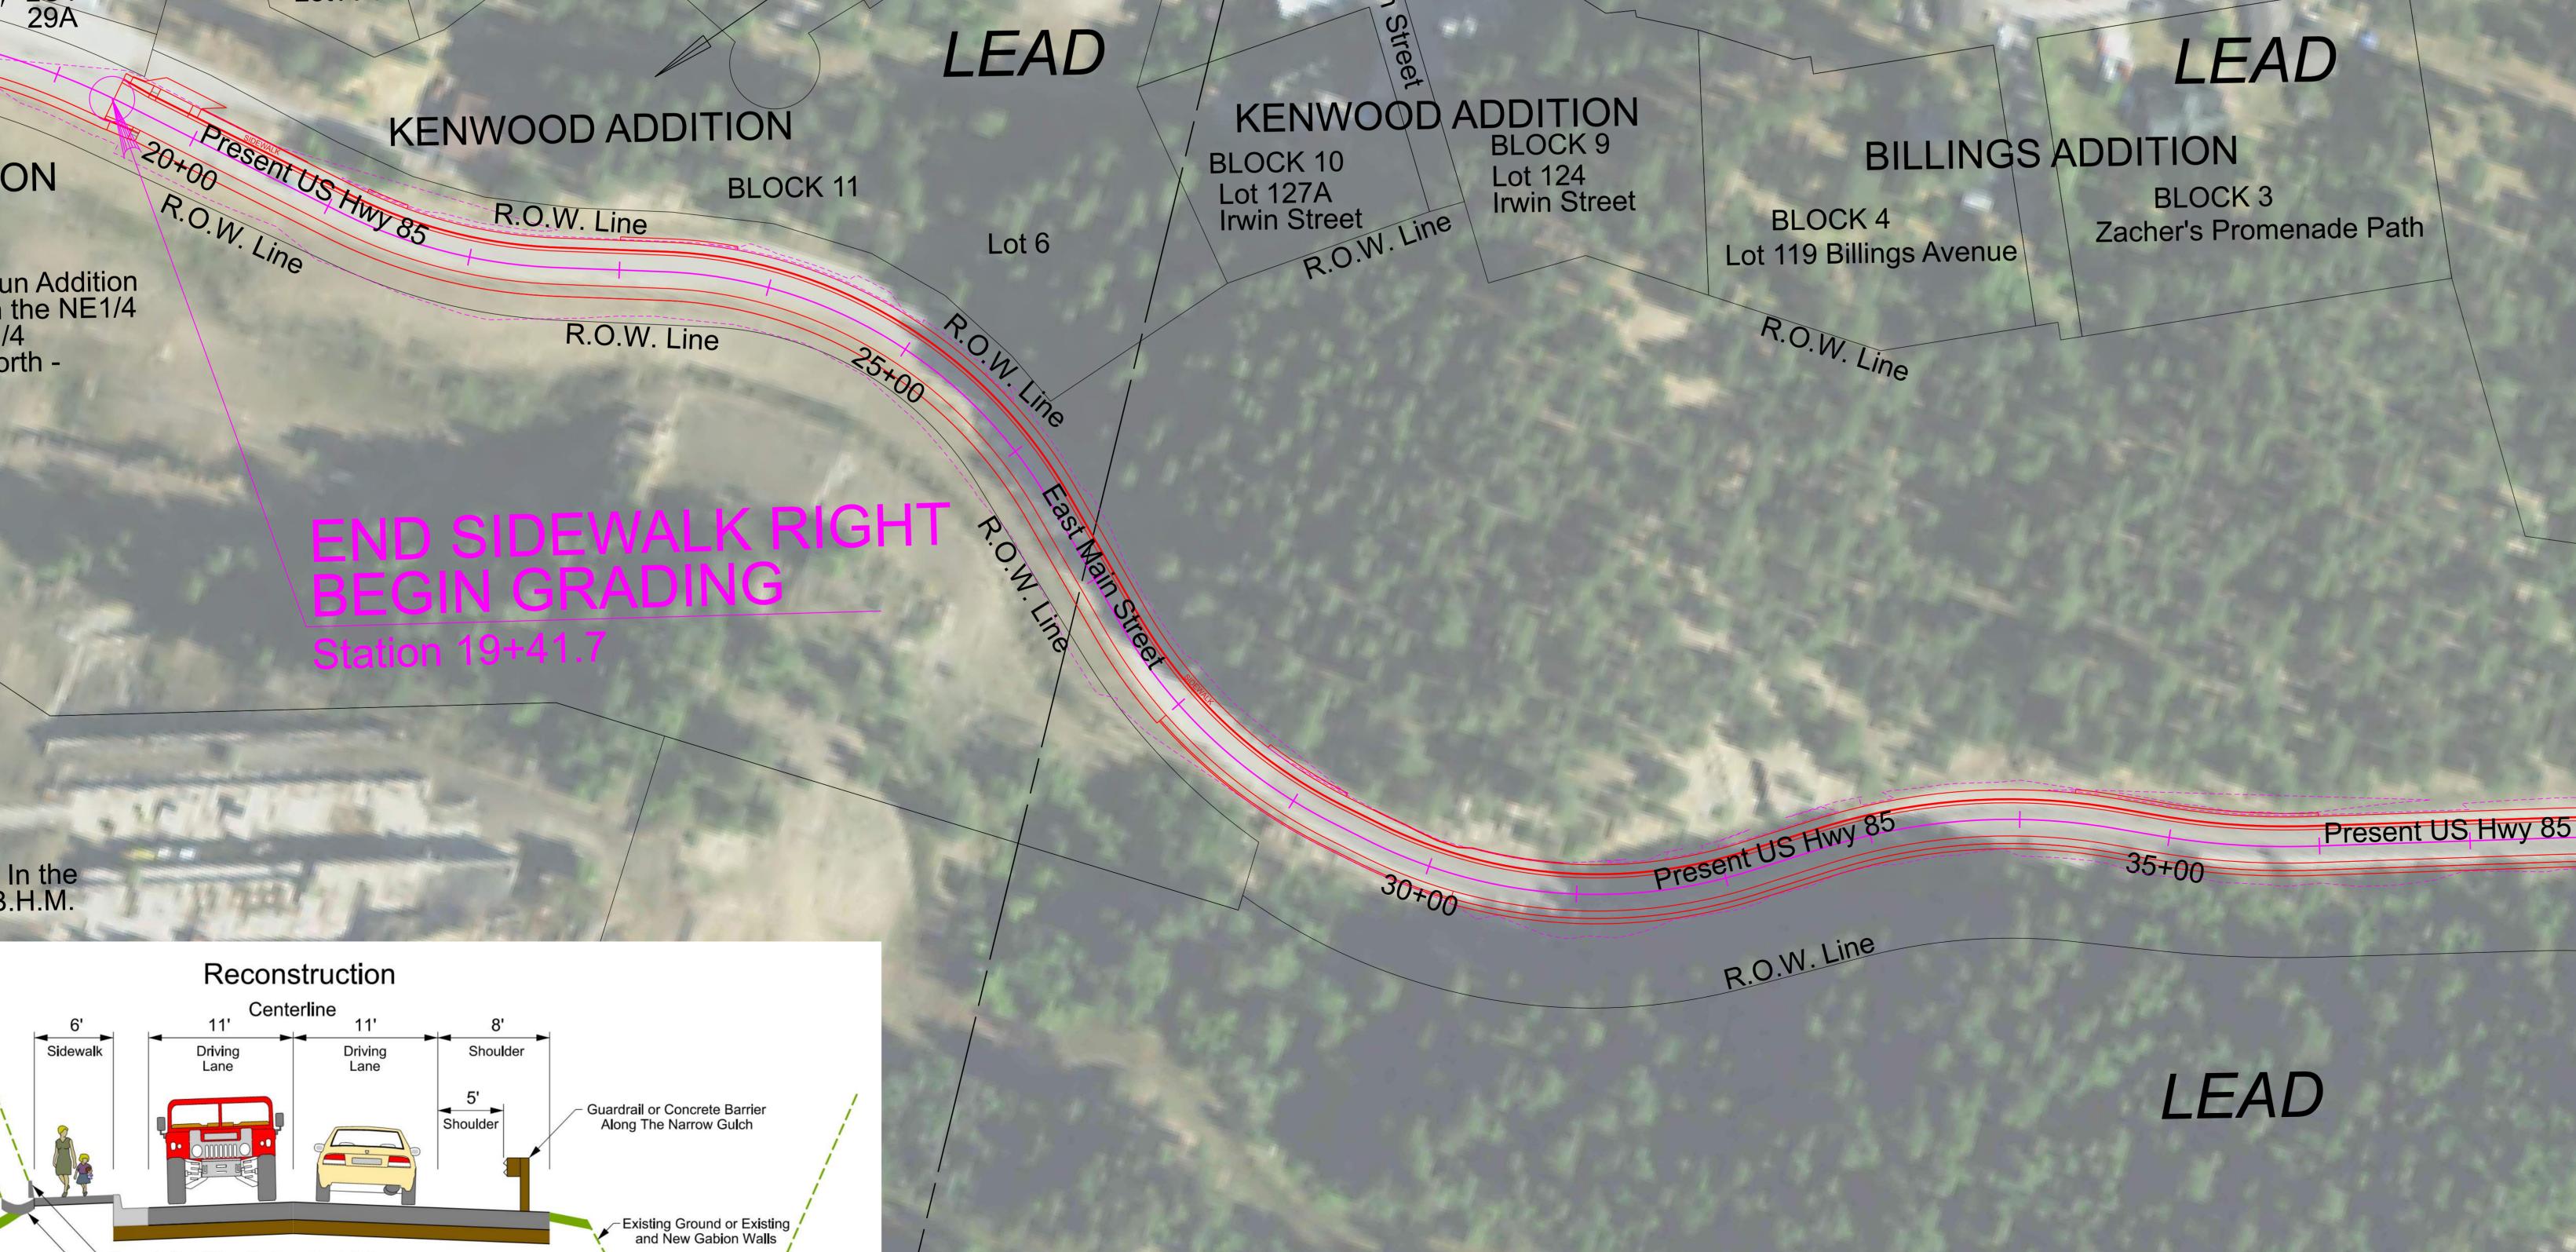

Sec 27 - T5N - R3E

State of South Dakota Department of Transp

ot S of the Shan Ind all of Lot M-1 of the Subdivision of A.S. 107; all located in the S1/2 of Se B.H.M., to Deadwood, except Lot H1 thereir

Open Cut Tract

Robert Kelle

Tracy L. Lewis and Connie R. Lew

ection 27 - Township 5 Nor ange 3 East of the B.H.M.

Robert Keller

LOT E-1

Sec 34 - T5N - R3E

LEAD

Sec 34 - T5N - R3E

R.O.W. Line

TRACT E

Homestake Mining Company of California

LEAD

Tract E of Yates Subdivision of Section 34 -Township 5 North - Range 3 East of the B.H.M. to Lead

PHOTO LEGEND EXISTING RIGHT OF WAY PROPOSED RIGHT OF WAY PROPOSED ALIGNMENT

SIDEWALK

CURB AND GUTTER

EDGE OF SHOULDER CUT AND FILL LIMIT

Richard T. Gaughen and Cass Patrick Gaughen

95 located in the S1 nge 3 East of the B.H.M

INTC

Present US Hwy 85 and Hwy 385

C & L Properties, LLC

2 4

Range 3 East of th

Lot 1, a portion of the Hunter, M.S. 1295 in the City of

DEADWOOD

Lot M, Lot M-1 and Lot M-2 of the Subdivision of Placer 107 in Pluma

Black Hills Power and Light Company

BHP in the SE1/4 of Section 27 -Toursehip 5 North - Range 3 East of the B.H.M.

Black Hills Corporation

Tract R-3, a Subdivision of a portion of M.S. 1035 to Deadwood

